


P/2017/01110  
Received 29/08/2017




Front Elevation

Side Elevation

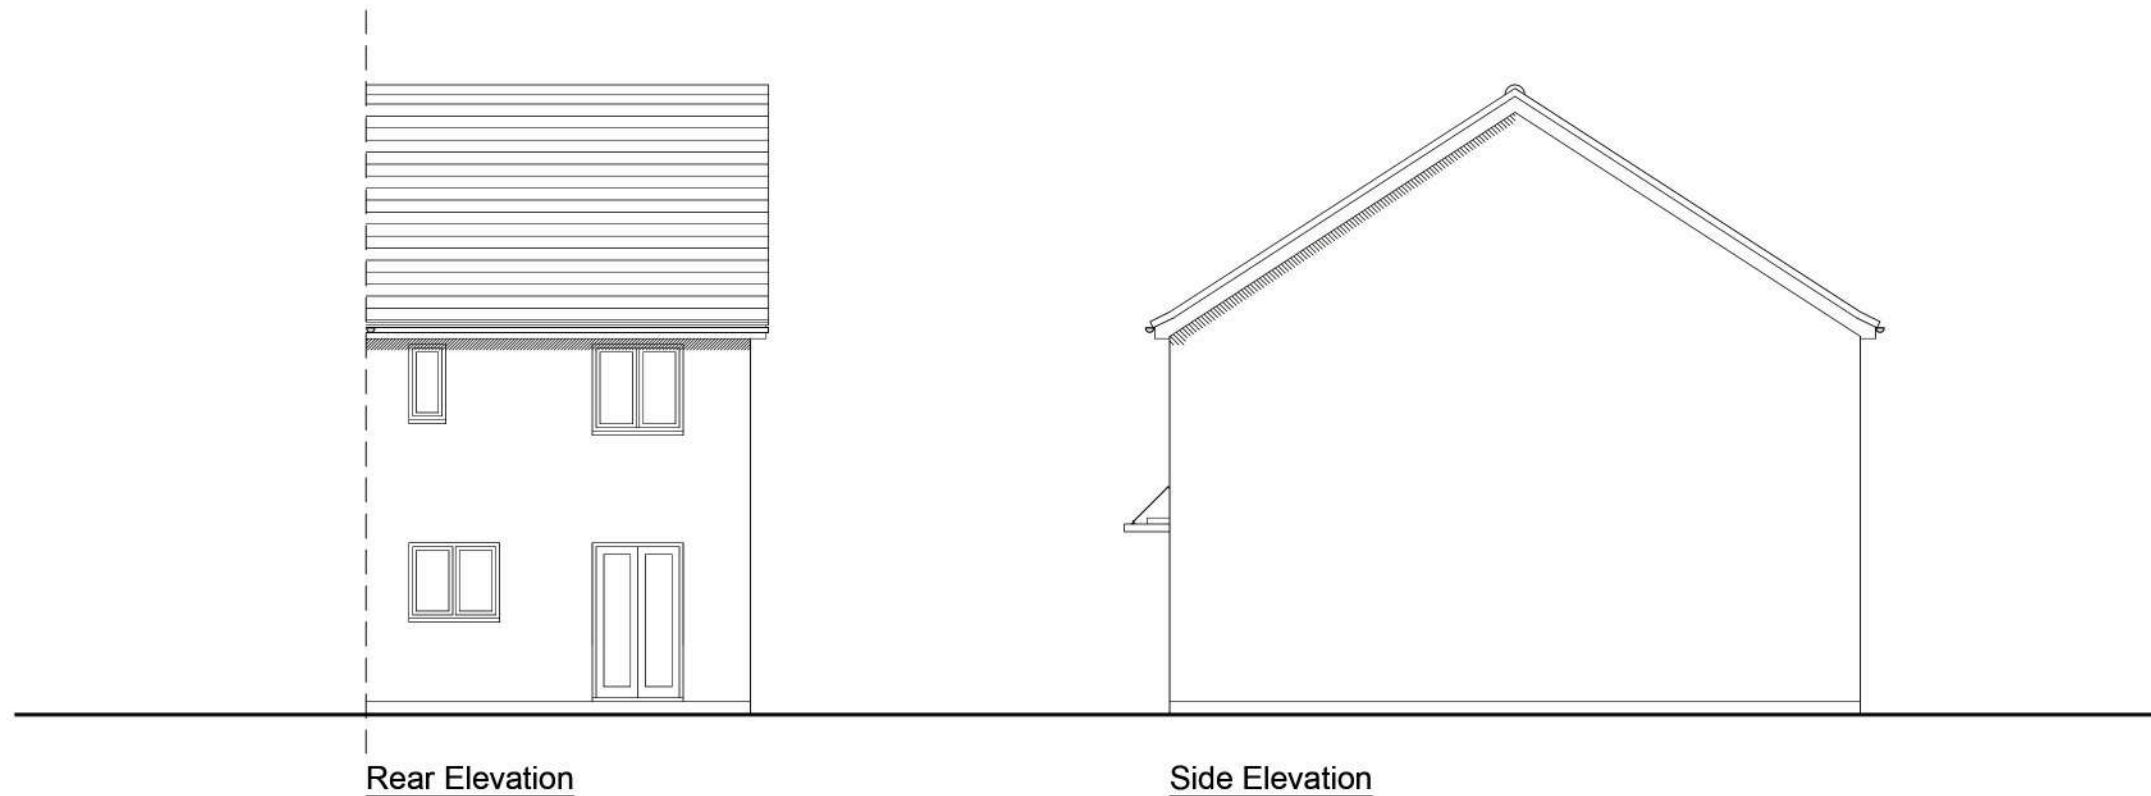

Rear Elevation

Side Elevation

 

Plots: As: 26



**Lioncourt  
Homes Ltd**  
Lioncourt House, 3 Apex Park, Wainwright  
Road,  
Wardon, Worcester, WR4 9FN  
www.lioncourthomes.com  
Tel: 01905 755167 Email:  
enquiries@lioncourthomes.com

**TATENHILL LANE  
BRANSTON**

DRAWING TITLE HA858-E  
DWG NO. REV.  
BRTL\_01\_113  
SCALE DATE DRAWN CHECKED  
1:100@A3 FEB'17 JP NG

REVISIONS					
REV	DESCRIPTION	DATE/NAME	REV	DESCRIPTION	DATE/NAME

This drawing is the copyright of Lioncourt Homes Ltd and has been produced for planning purposes only. Such drawings can be scaled but are not to be used for construction or sales documents.