


P/2017/01110
Received 29/08/2017

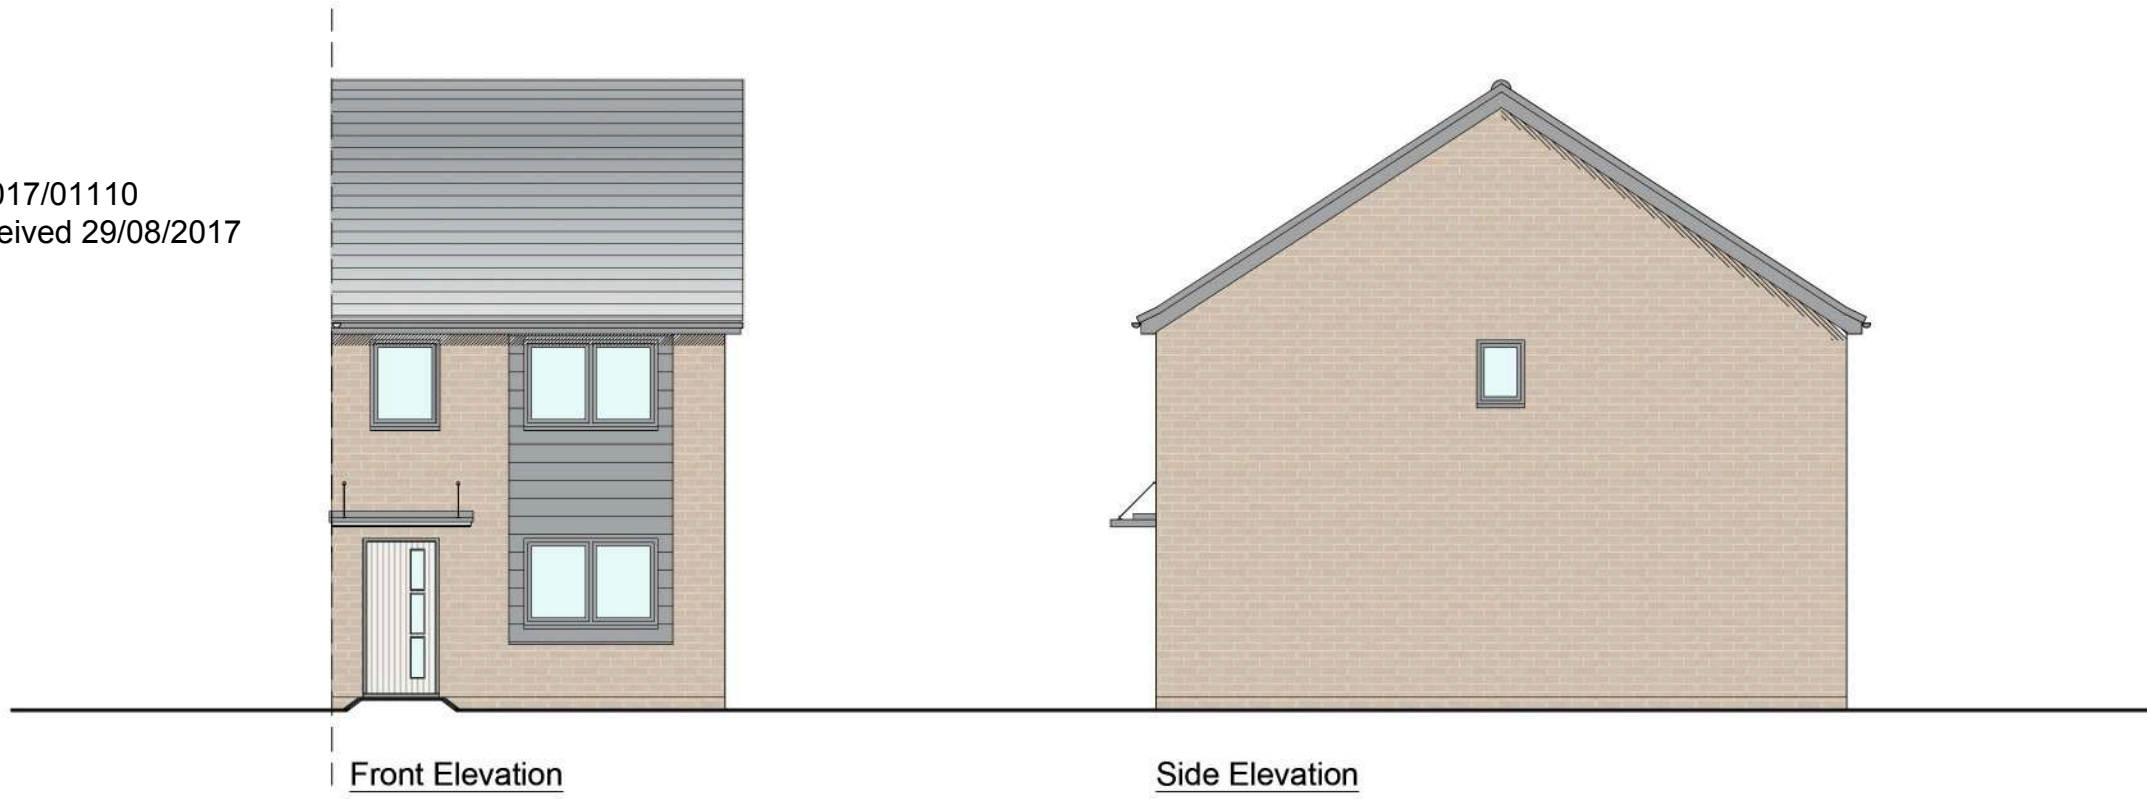

Front Elevation

Side Elevation



Rear Elevation

Side Elevation



Plots: Opp: 27



**Lioncourt
Homes Ltd**
Lioncourt House, 3 Apex Park, Wainwright
Road,
Wardon, Worcester, WR4 9FN
www.lioncourthomes.com
Tel: 01905 755167 Email:
enquiries@lioncourthomes.com

**TATENHILL LANE
BRANSTON**

DRAWING TITLE HA858-E
DWG NO. REV.
BRTL_01_115
SCALE DATE DRAWN CHECKED
1:100@A3 FEB'17 JP NG

REVISIONS					
REV	DESCRIPTION	DATE/NAME	REV	DESCRIPTION	DATE/NAME