


P/2017/01110
Received 29/08/2017

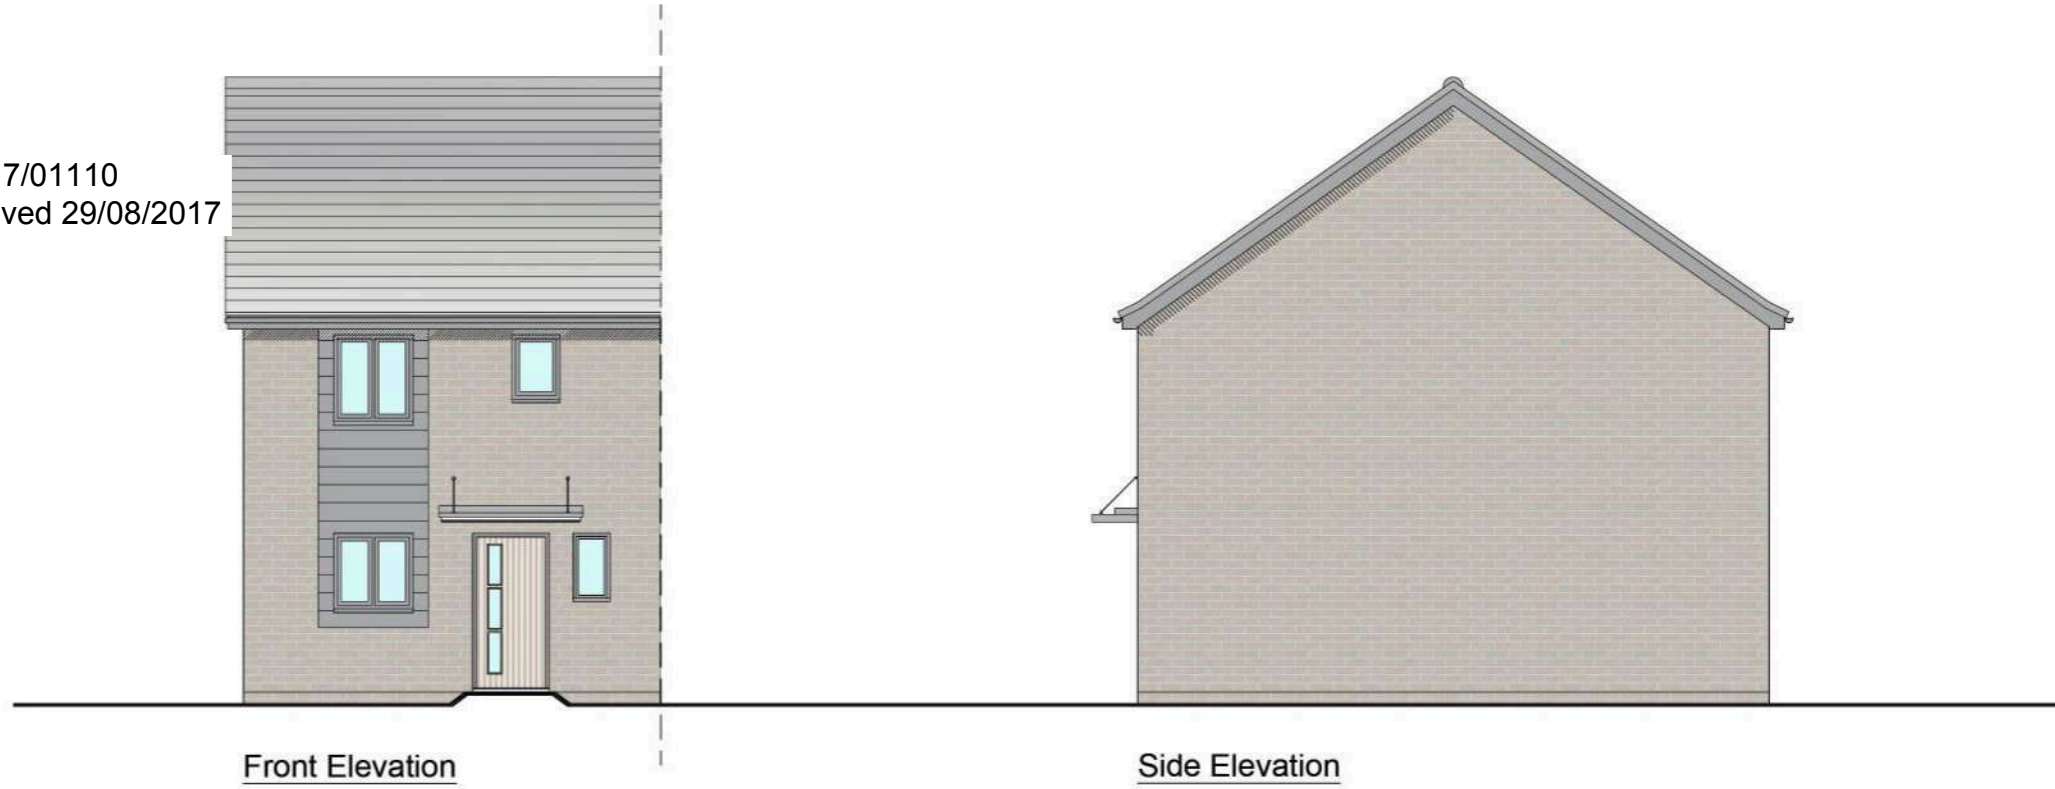


Front Elevation

Side Elevation



Rear Elevation

Side Elevation

 

Plots: As: 20, 24



**Lioncourt
Homes Ltd**
Lioncourt House, 3 Apex Park, Wainwright
Road,
Warndon, Worcester, WR4 9FN
www.lioncourthomes.com
Tel: 01905 755167 Email:
enquiries@lioncourthomes.com

**TATENHILL LANE
BRANSTON**

DRAWING TITLE **2B4P832-E**
DWG NO. _____ REV. _____
BRTL_01_127
SCALE DATE DRAWN CHECKED
1:100@A3 FEB'17 JP NG

REVISIONS					
REV	DESCRIPTION	DATE/NAME	REV	DESCRIPTION	DATE/NAME

This drawing is the copyright of Lioncourt Homes Ltd and has been produced for planning purposes only. Such drawings can be scaled but are not to be used for construction or sales documents.