



P/2017/01110  
Received 29/08/2017

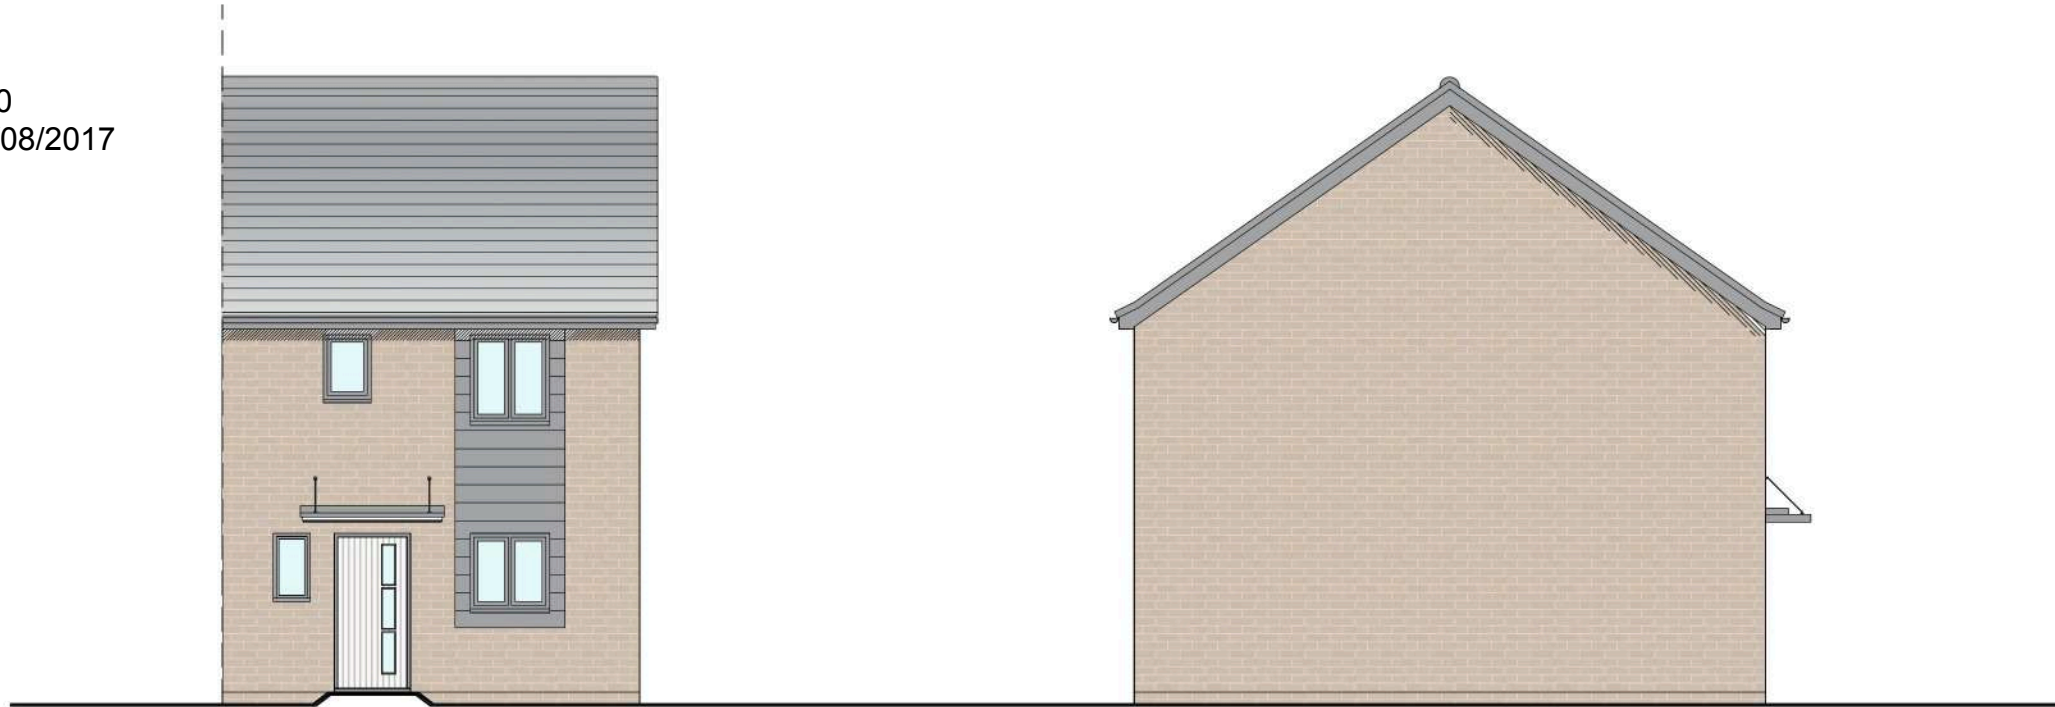


Front Elevation

Side Elevation

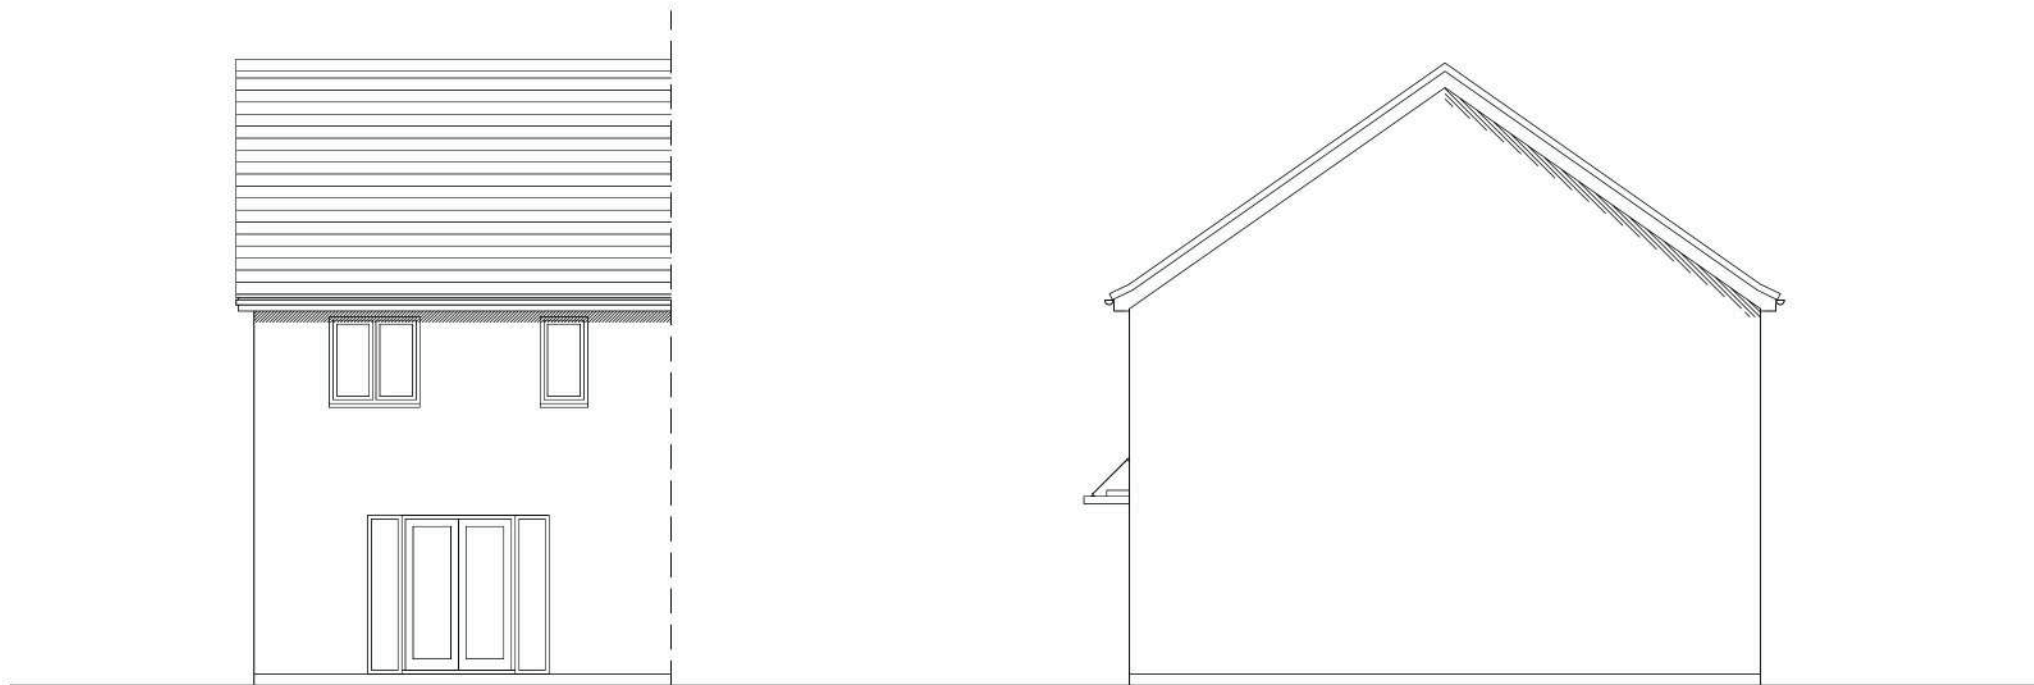

Rear Elevation

Side Elevation

 

Plots: Opp: 21, 25



**Lioncourt  
Homes Ltd**  
Lioncourt House, 3 Apex Park, Wainwright  
Road,  
Wardon, Worcester, WR4 9FN  
www.lioncourthomes.com  
Tel: 01905 755167 Email:  
enquiries@lioncourthomes.com

**TATENHILL LANE  
BRANSTON**

DRAWING TITLE **2B4P832-E**

DWG NO. REV.

BRTL\_01\_129

SCALE  
1:100@A3

DATE  
FEB'17

DRAWN  
JP

CHECKED  
NG

REVISIONS

REV	DESCRIPTION	DATE/NAME	REV	DESCRIPTION	DATE/NAME