



P/2017/01110
Received 29/08/2017




Front Elevation

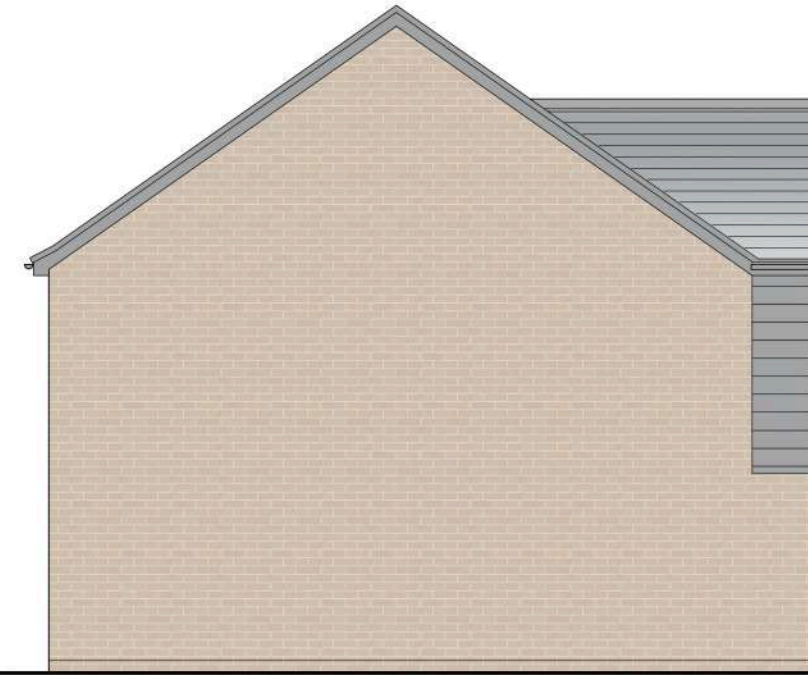

Side Elevation

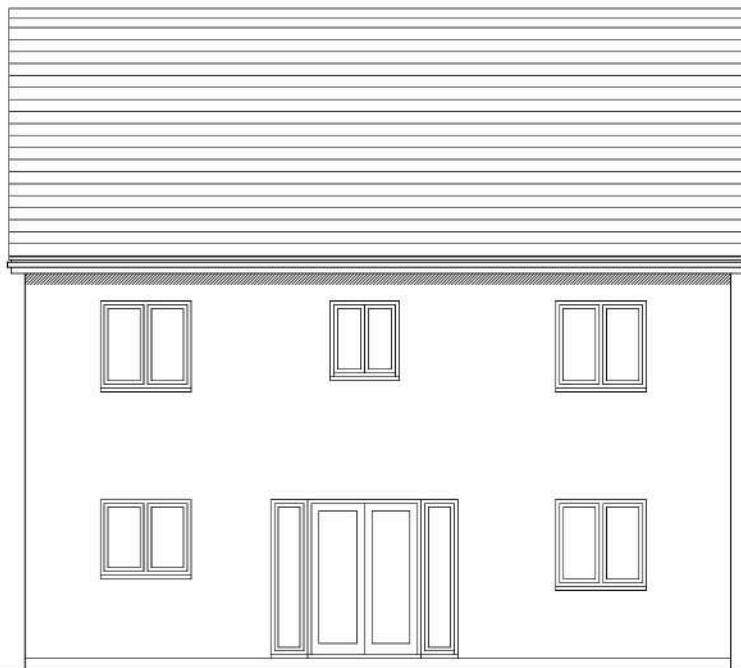

Rear Elevation

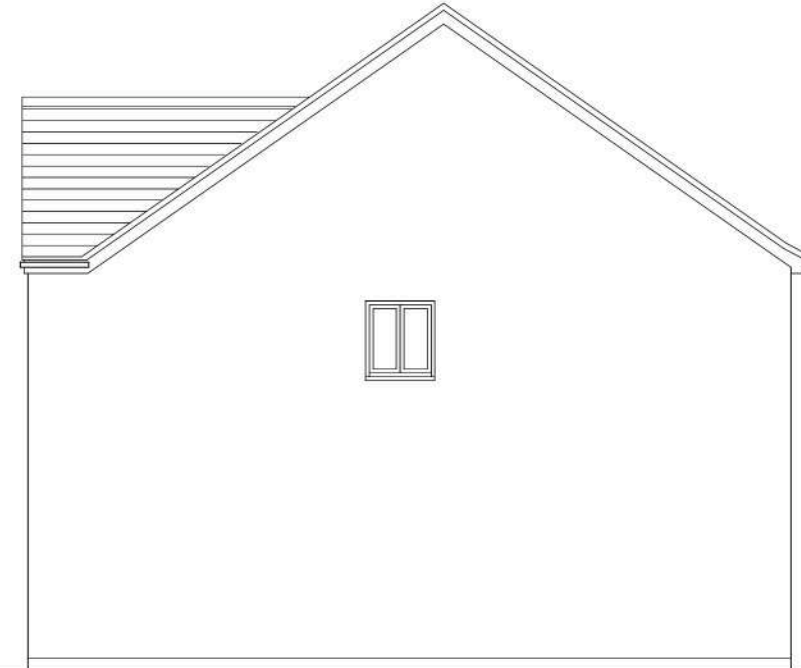

Side Elevation



Plots: Opp Plots: Opp: 1



**Lioncourt
Homes Ltd**
Lioncourt House, 3 Apex Park, Wainwright
Road,
Wardon, Worcester, WR4 9FN
www.lioncourthomes.com
Tel: 01905 755167 Email:
enquiries@lioncourthomes.com

**TATENHILL LANE
BRANSTON**

DRAWING TITLE G01491-E
DWG NO. BRTL_01_135 REV. A
SCALE 1:100@A3 DATE FEB'17 DRAWN JP CHECKED NG

REVISIONS					
REV	DESCRIPTION	DATE/NAME	REV	DESCRIPTION	DATE/NAME
A	Plot numbers revised.	Aug'17 JP			

This drawing is the copyright of Lioncourt Homes Ltd and has been produced for planning purposes only. Such drawings can be scaled but are not to be used for construction or sales documents.