



P/2017/01110
 Received 29/08/2017



Front Elevation

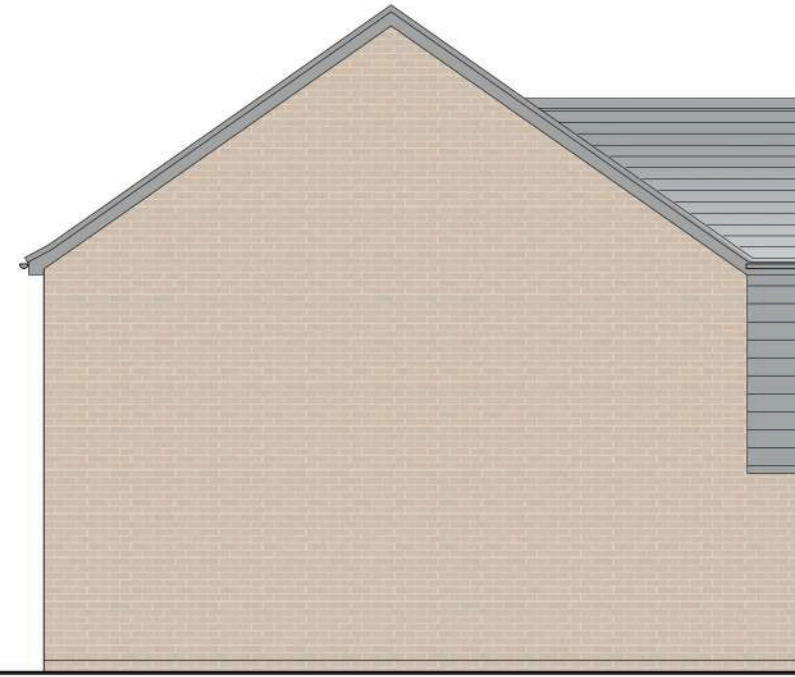


Side Elevation

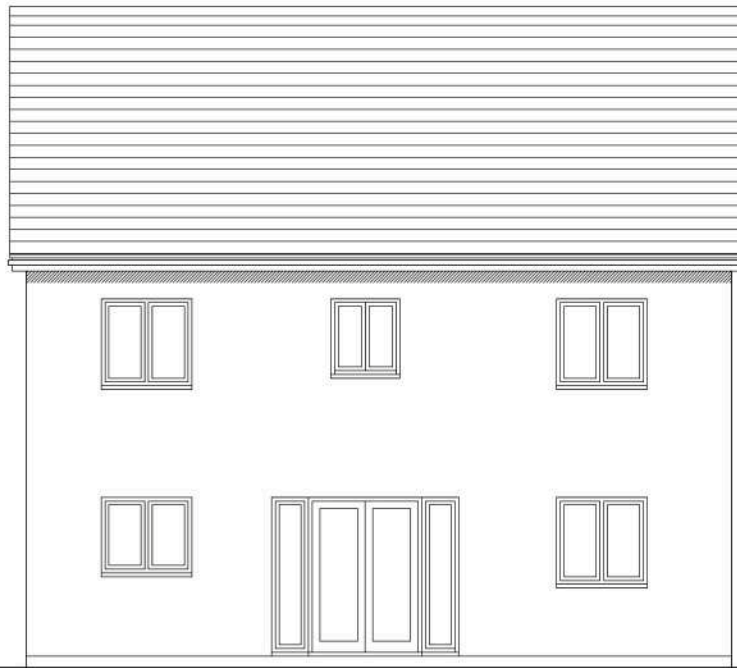

Rear Elevation



Side Elevation

 

Plots: Opp: Plot 2



**Lioncourt
 Homes Ltd**
 Lioncourt House, 3 Apex Park, Wainwright
 Road,
 Waindon, Worcester, WR4 9FN
 www.lioncourthomes.com
 Tel: 01905 755167 Email:
 enquiries@lioncourthomes.com

**TATENHILL LANE
 BRANSTON**

DRAWING TITLE G01491V1-E
 DWG NO. BRTL_01_155
 SCALE 1:100@A3
 DATE FEB'17
 DRAWN JP
 CHECKED NG

REVISIONS					
REV	DESCRIPTION	DATE/NAME	REV	DESCRIPTION	DATE/NAME

This drawing is the copyright of Lioncourt Homes Ltd and has been produced for planning purposes only. Such drawings can be scaled but are not to be used for construction or sales documents.