




South East Elevation
1 : 100




East Elevation
1 : 100



North East Elevation
1 : 100

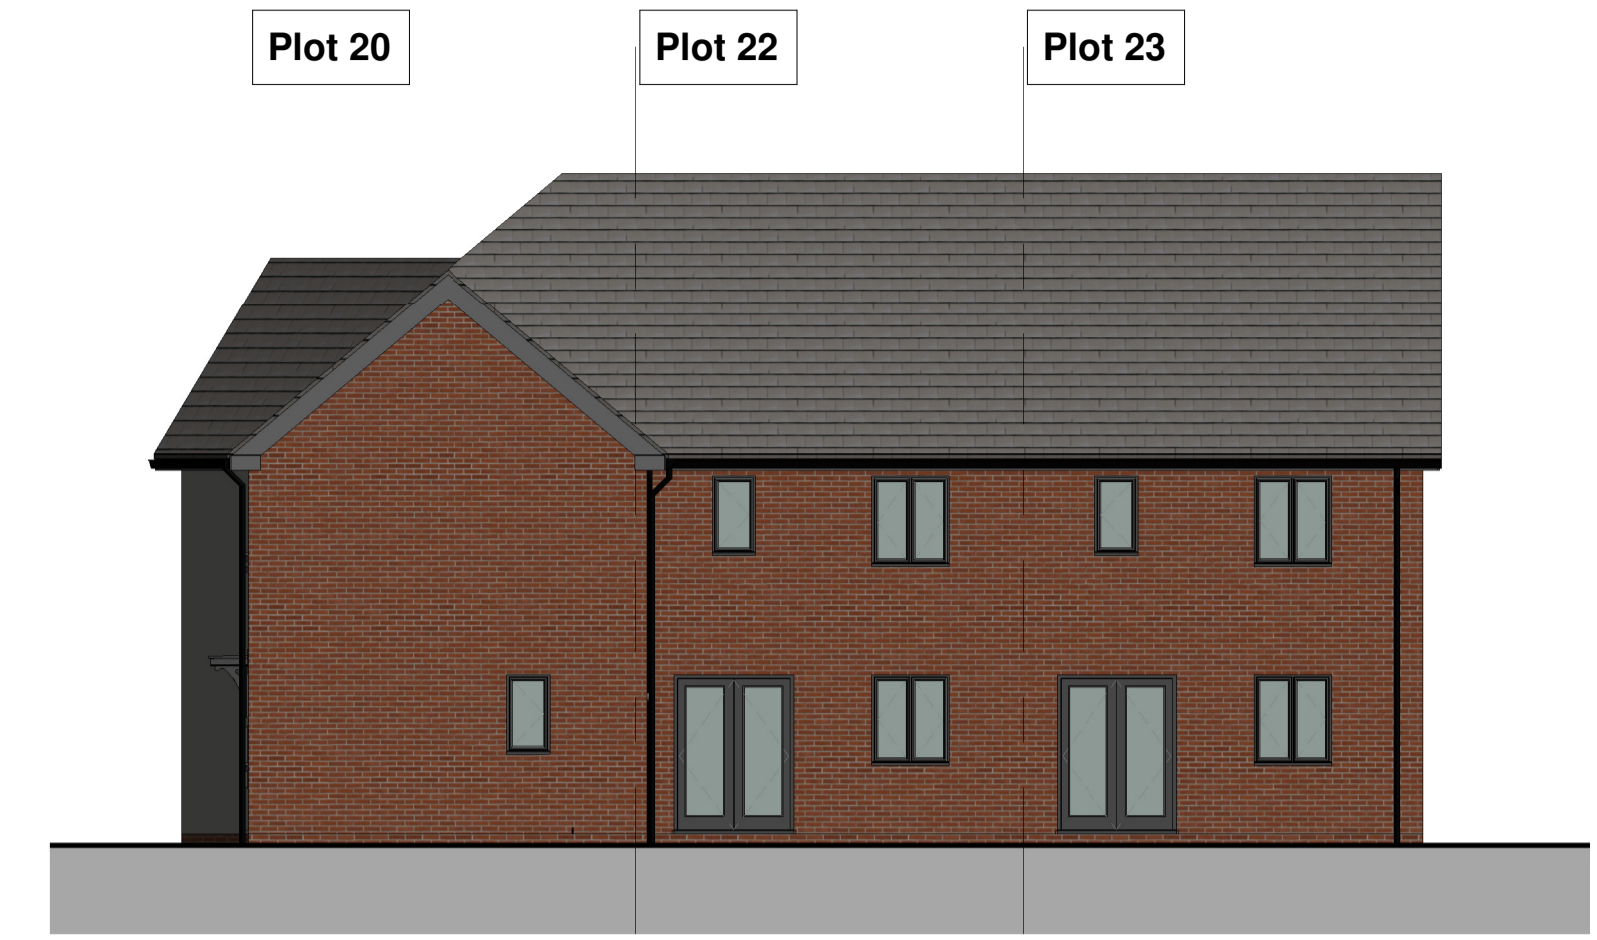


North West Elevation
1 : 100

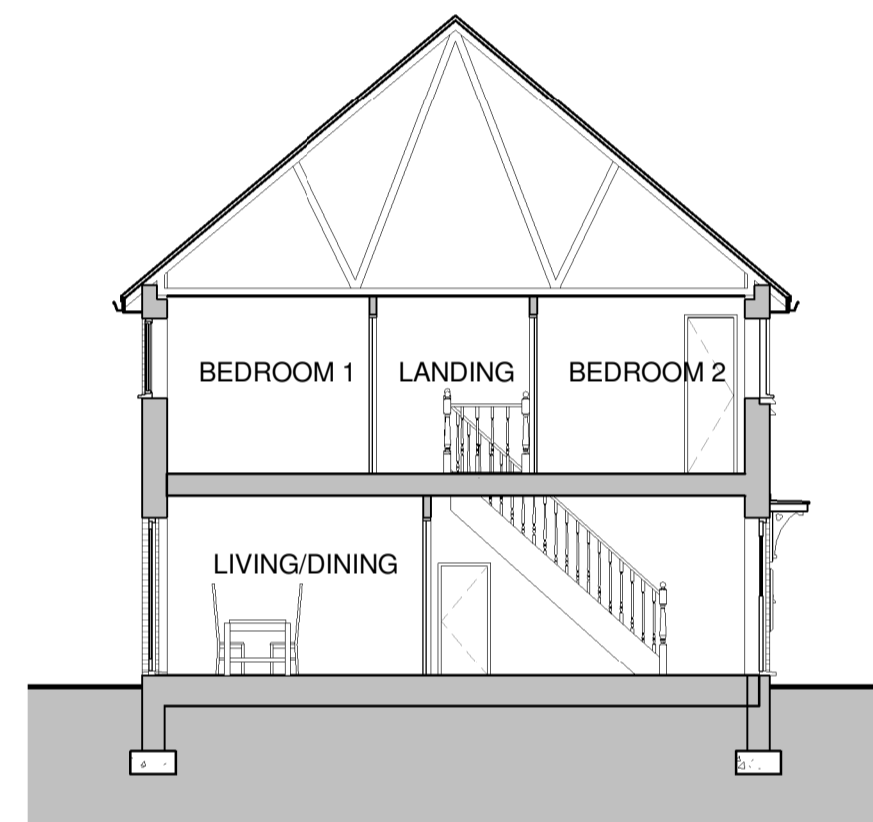


Section A
1 : 100



South West Elevation
1 : 100

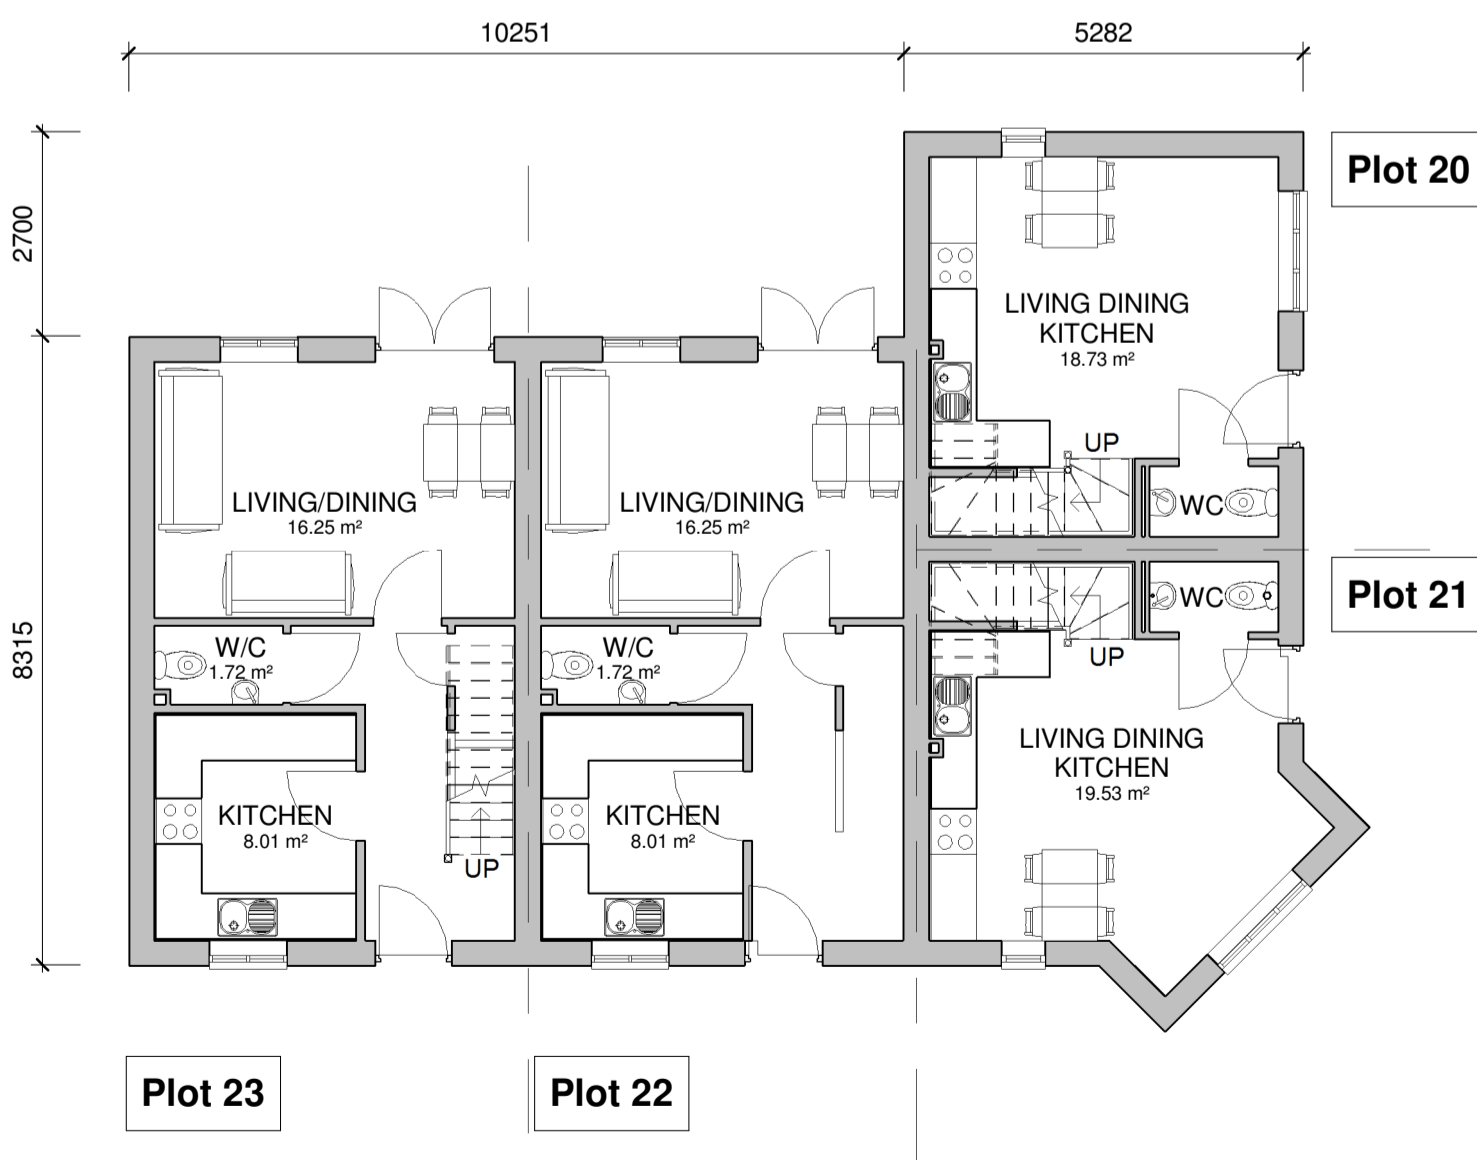

Ground Floor Plan
1 : 100

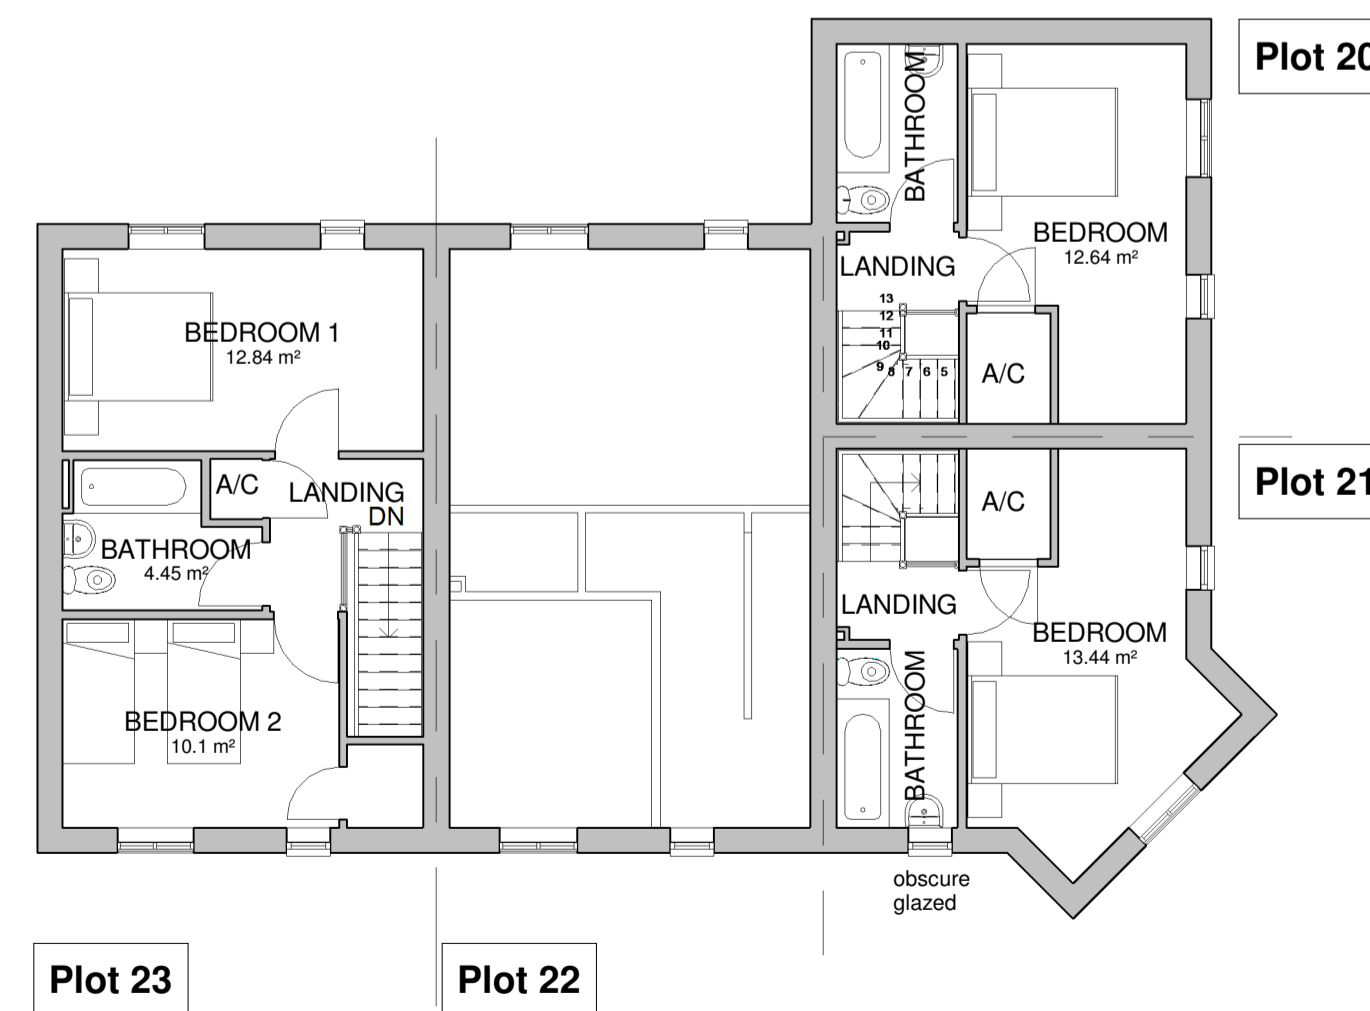

First Floor Plan
1 : 100

A Amendments to elevations 23/02/18
Revisions



urban designs limited | suite 6 | anson court | harninglow street
burton upon trent | staffordshire | de14 1ng
t: 01283 763763 m: 07930 604427 f: 0845 0099 763
e: info@urban-designs.co.uk
www.urban-designs.co.uk

Drawing: Plots 20-23 1B2P & 2B4P
Client: Fitzpatrick Cruise
Job: Former Adult Training Centre
Shobnall Street
Burton Upon Trent
DE14 2HE

Scale (@ A1): 1 : 100 Drawn By: D Briscoe
Date: Dec 2017 Checked By: AR

DRWAING NUMBER
2017_510_09A