


P/2019/01260
RECEIVED 22.10.19




FRONT ELEVATION
SCALE 1:50




SIDE ELEVATION
SCALE 1:50

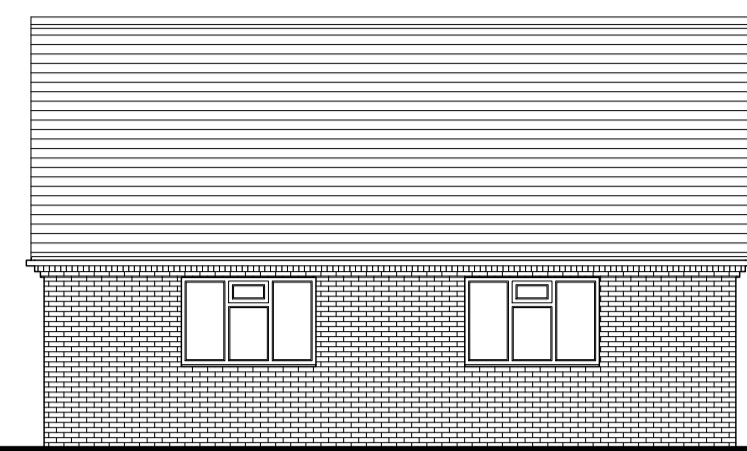


REAR ELEVATION
SCALE 1:50

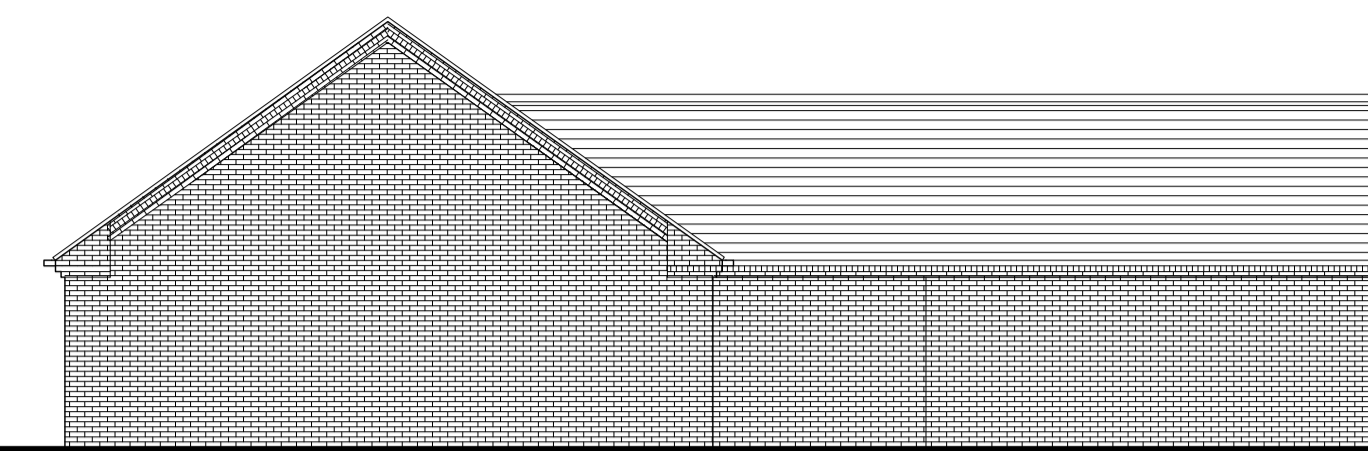


SIDE ELEVATION
SCALE 1:50

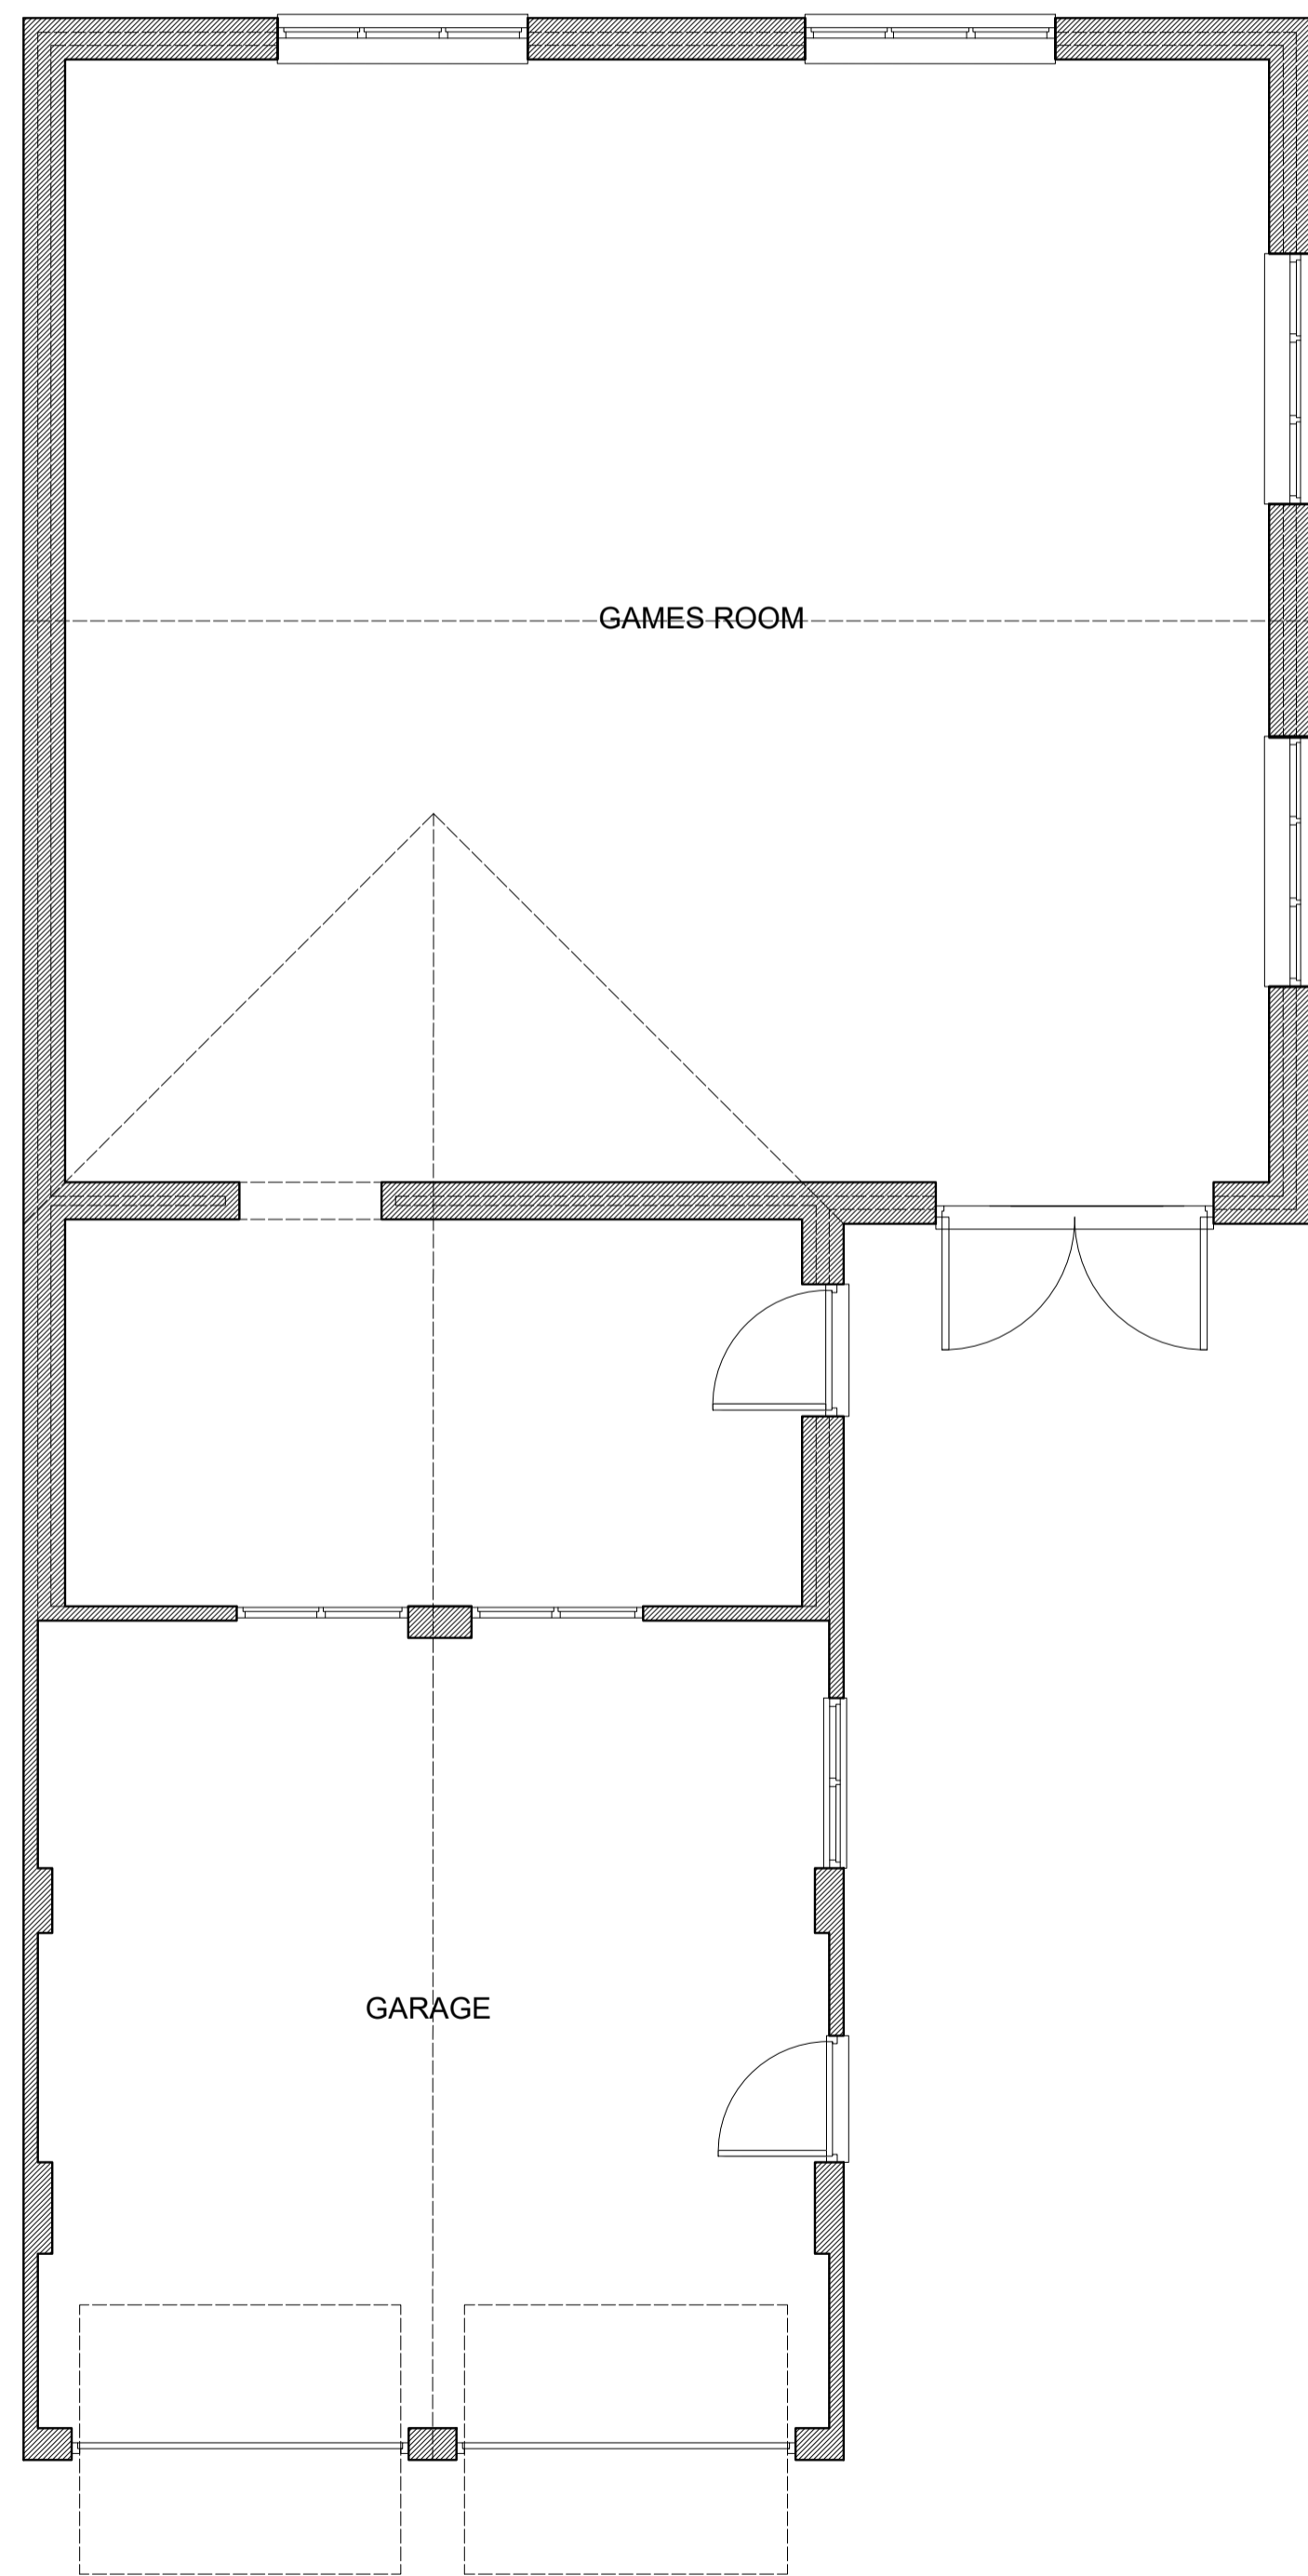

GROUND FLOOR PLAN
SCALE 1:50

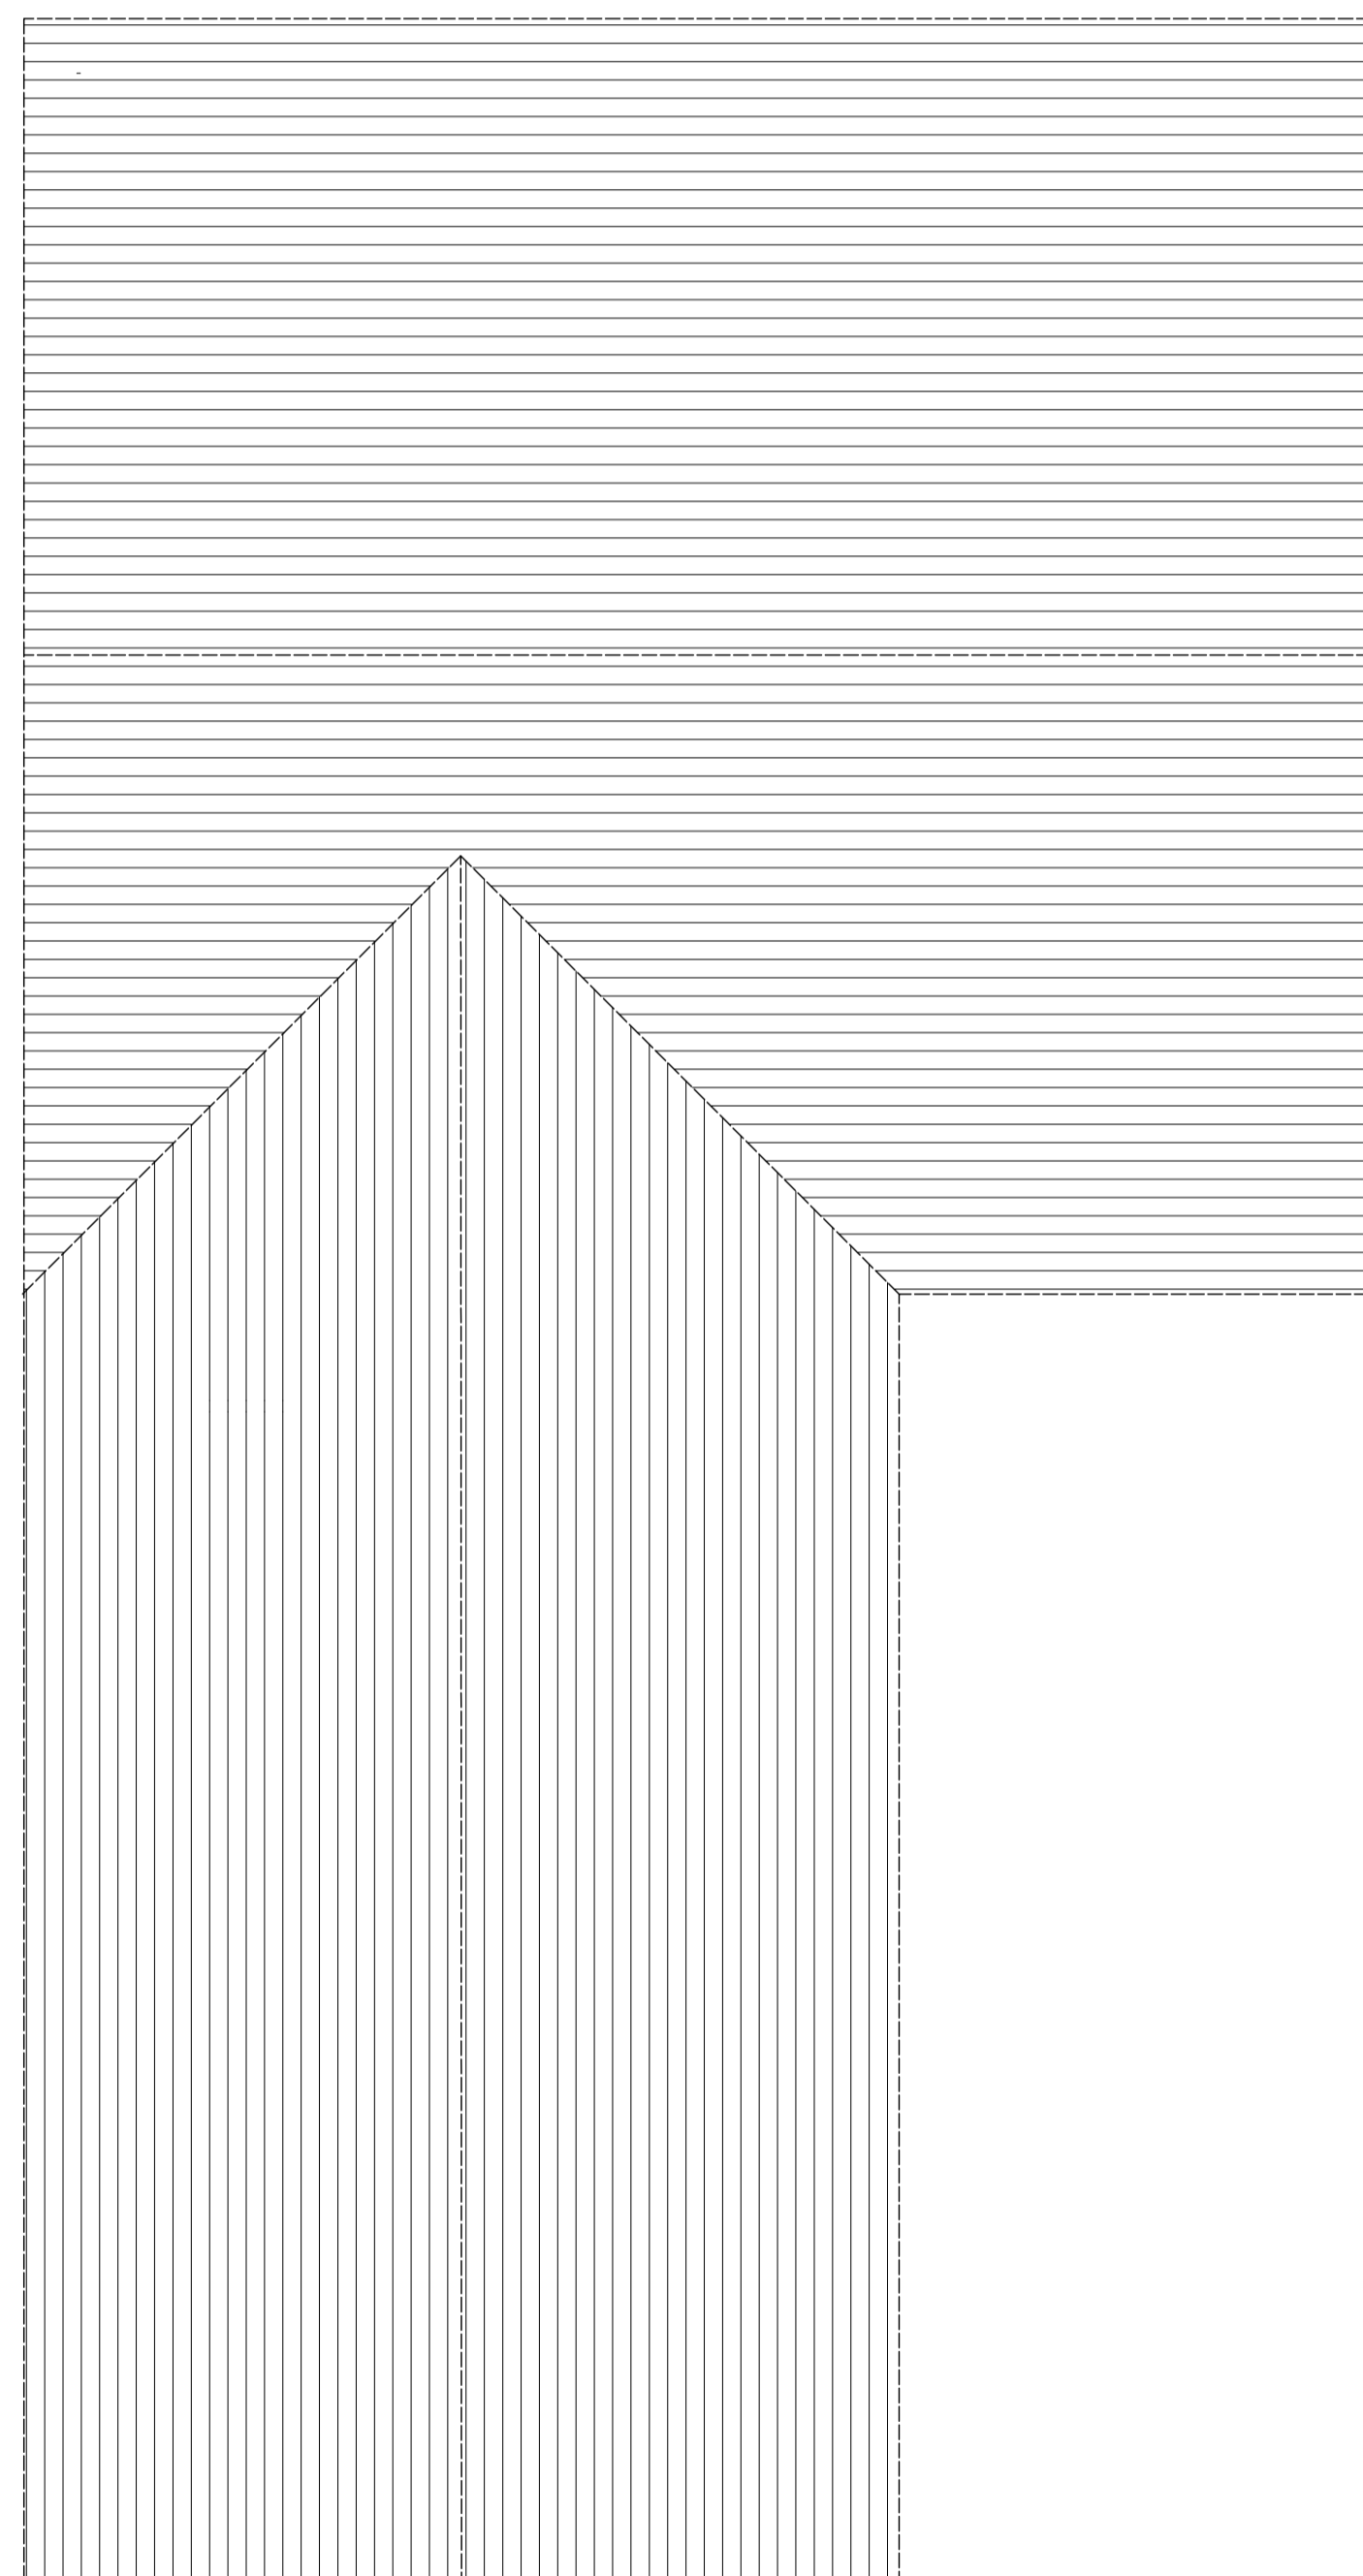

ROOF PLAN
SCALE 1:50

 

SCALE 1:50



SCALE 1:100

DO NOT SCALE THESE DRAWINGS. USE FIGURED DIMENSIONS ONLY

Dev.
WOODCROFT, SILVER LANE,
MARCHINGTON, STAFFS. ST14 8LL

Client
MR L AND MRS H MARKLEW

GS ARCHITECTURAL DESIGN LTD.

WWW.GSARCHITECTURALDESIGN.CO.UK

TELEPHONE - 01782 479434

EMAIL - Admin@gsarchitecturaldesign.co.uk

GSAD+

CONTRACT.

1052

Drawing
EXISTING CONDITIONS

Date. 18.02.18

Scale. 1:50:100:500 @ A1

Dwg No.

GS1052-001A

EXISTING CONDITIONS

**MR & MRS MARKLEW - WOODCROFT, SILVER LANE,
MARCHINGTON, STAFFS,**