



P/2019/01260
RECEIVED 07.10.19

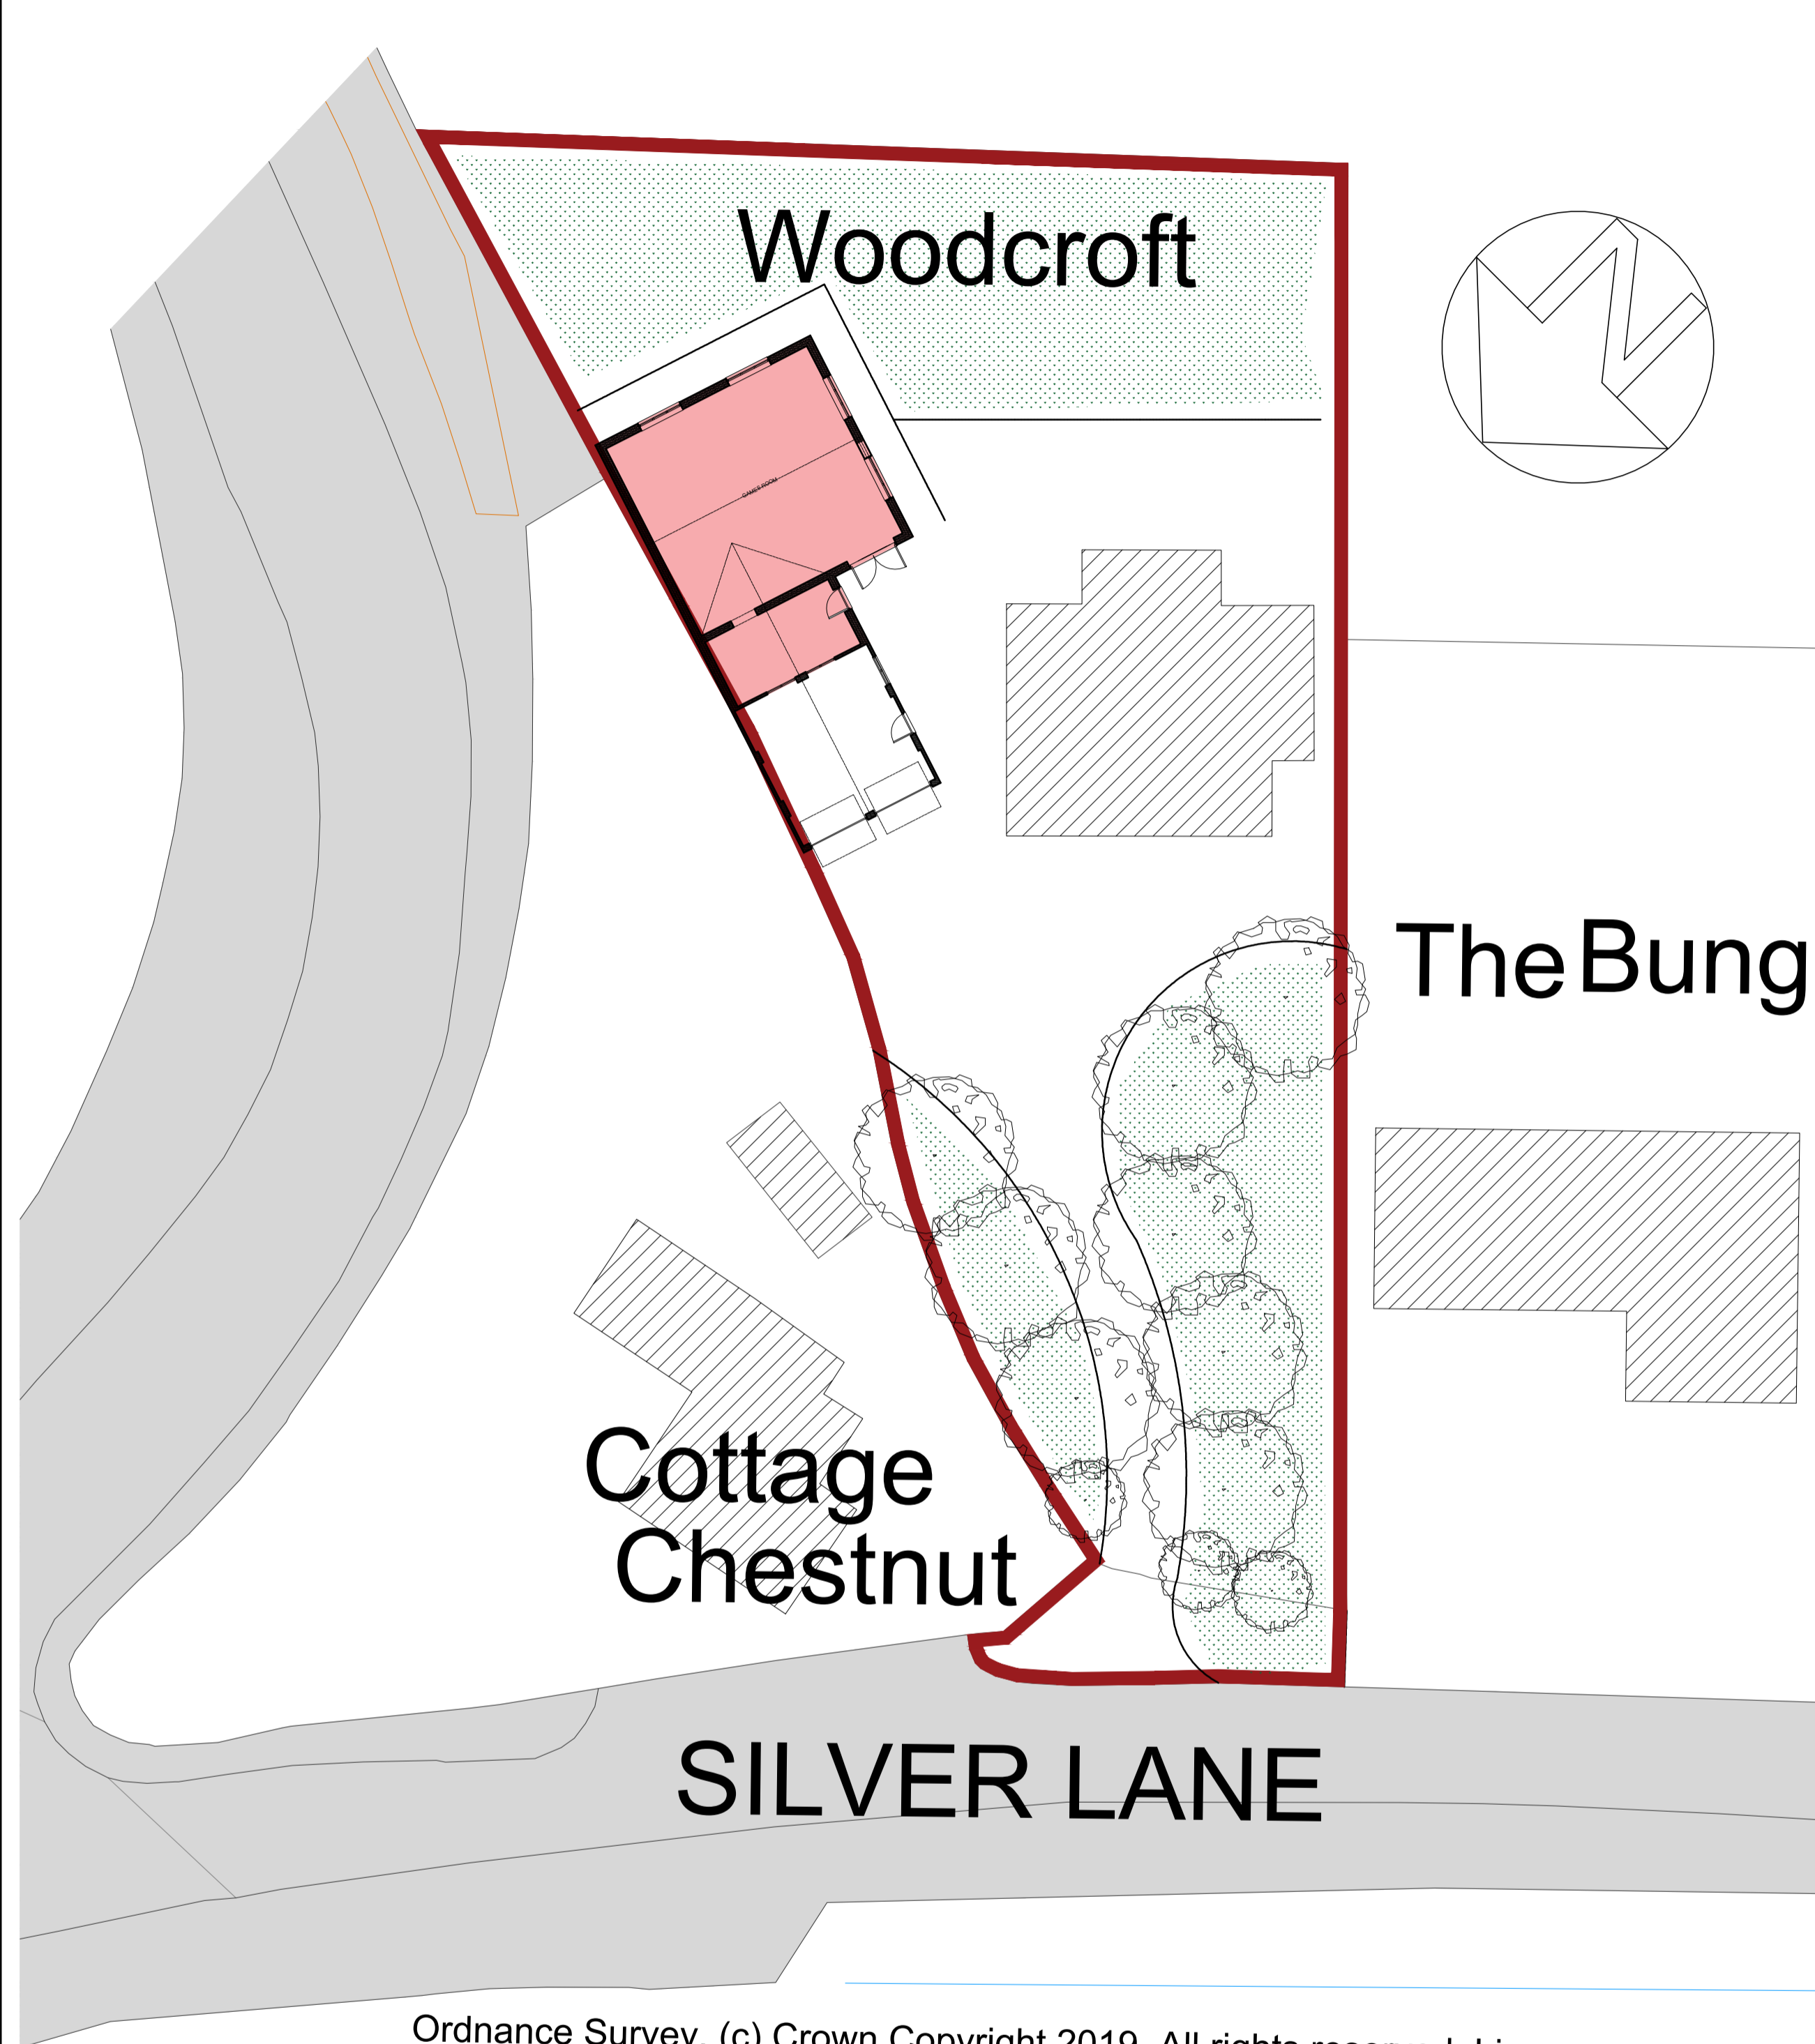

Ordnance Survey, (c) Crown Copyright 2019. All rights reserved. Licence number 100022432


EXISTING SITE PLAN
SCALE 1:200

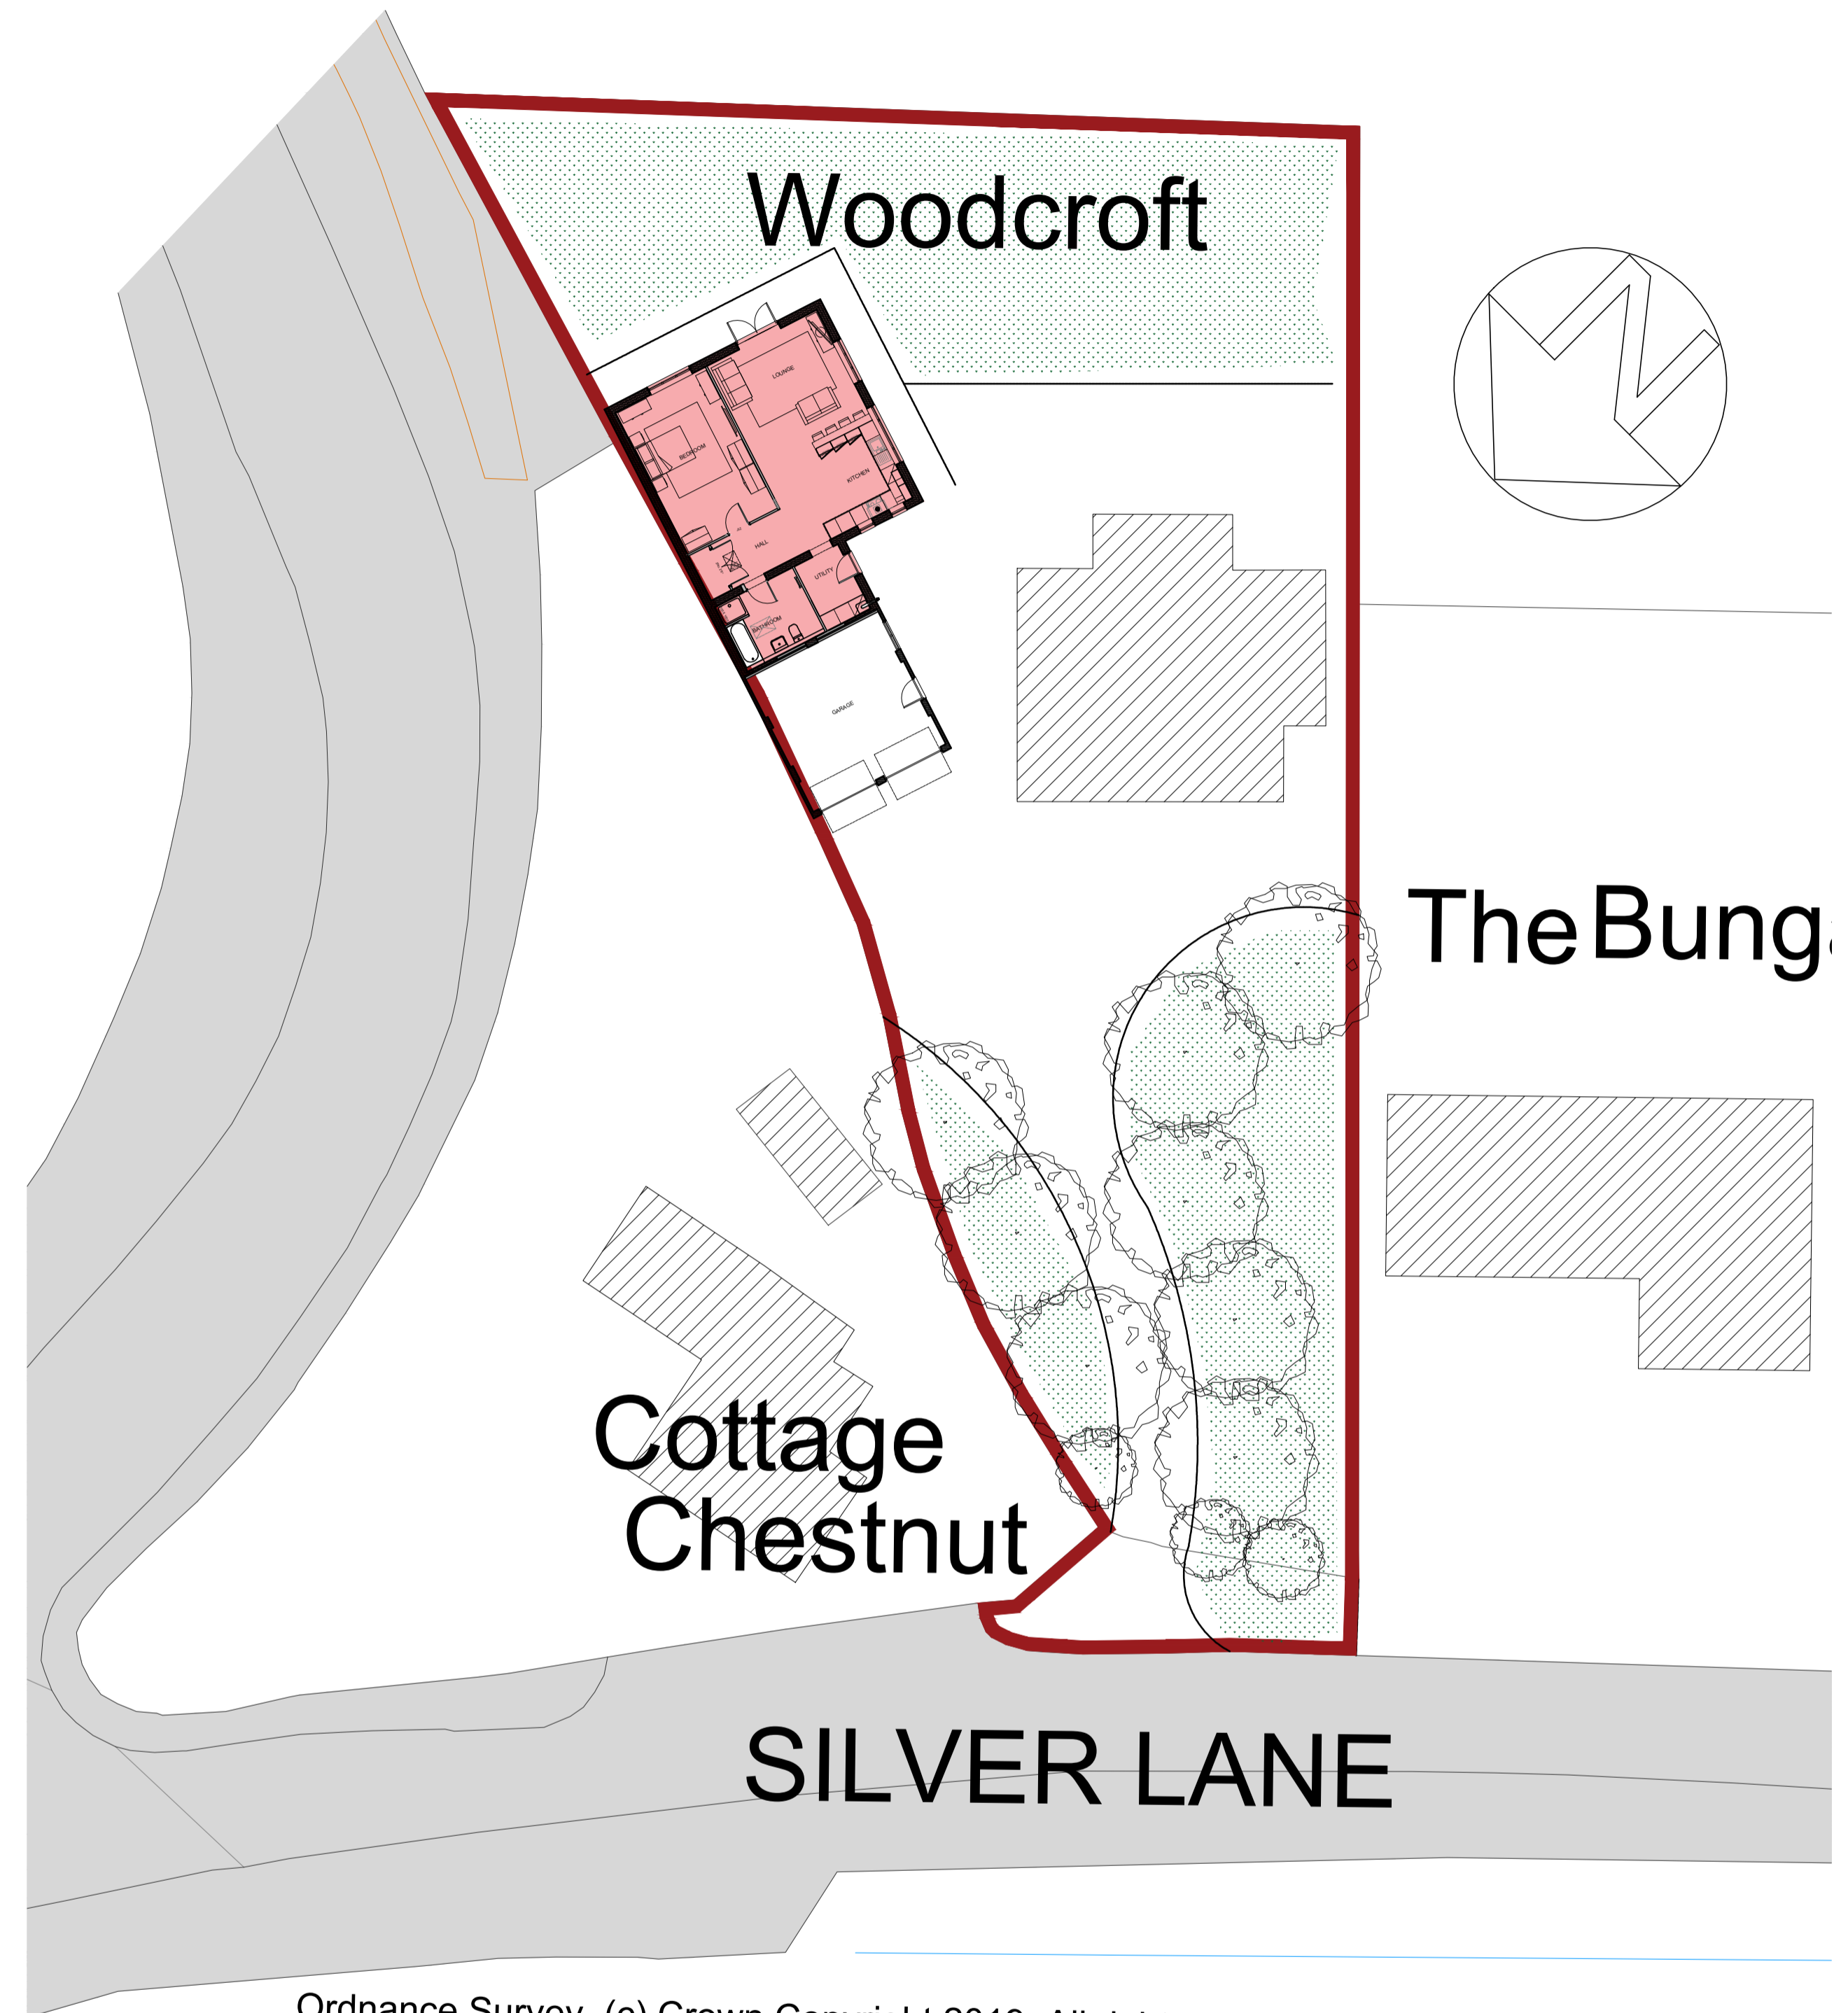

Ordnance Survey, (c) Crown Copyright 2019. All rights reserved. Licence number 100022432

PROPOSED SITE PLAN
SCALE 1:200

**MR & MRS MARKLEW - WOODCROFT, SILVER LANE,
MARCHINGTON, STAFFS,**

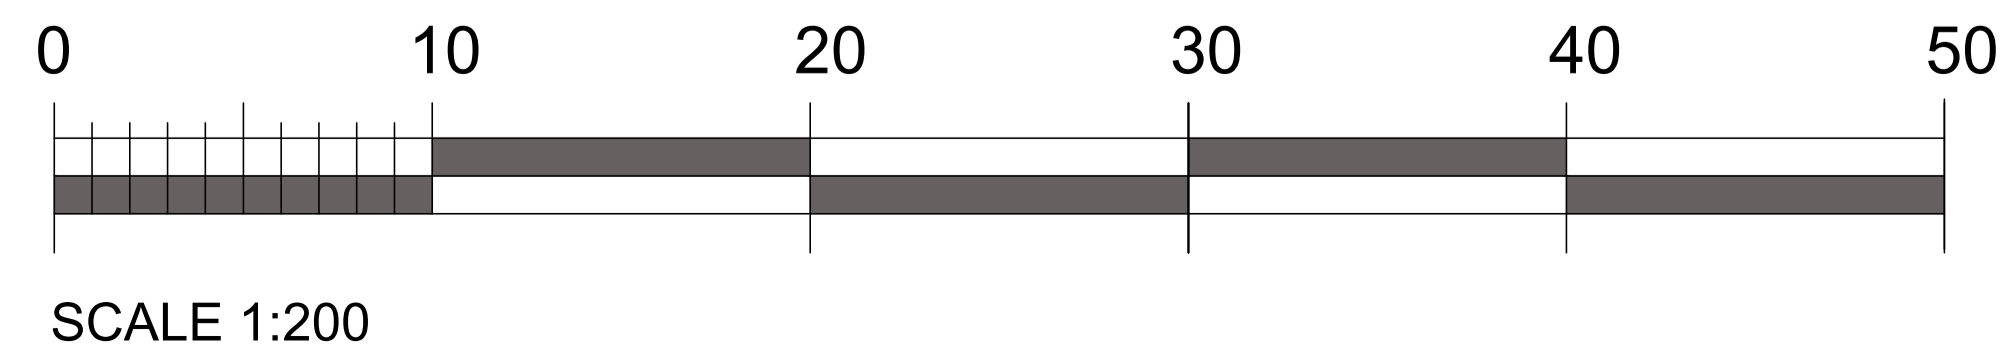

DO NOT SCALE THESE DRAWINGS. USE FIGURED DIMENSIONS ONLY

Dev:
WOODCROFT, SILVER LANE,
MARCHINGTON, STAFFS. ST14 8LL

Client
MR L AND MRS H MARKLEW

GS ARCHITECTURAL DESIGN LTD.
WWW.GSARCHITECTURALDESIGN.CO.UK
TELEPHONE - 01782 479434 EMAIL - Admin@gsarchitecturaldesign.co.uk

GSAD+

CONTRACT. **1052**

Drawing: **SITE PLAN**

Date: 18.02.18 Scale: 1:200 @ A1

Dwg No. **GS1052-003**