



Terca_Sandown Red




Smooth wire cut brick in a subtle red finish for clean cut lines and a sleek finish



Charcoal Grey Redland Duoplain tiles to be used throughout development



Cedral cladding : Cedral Lap weatherboard

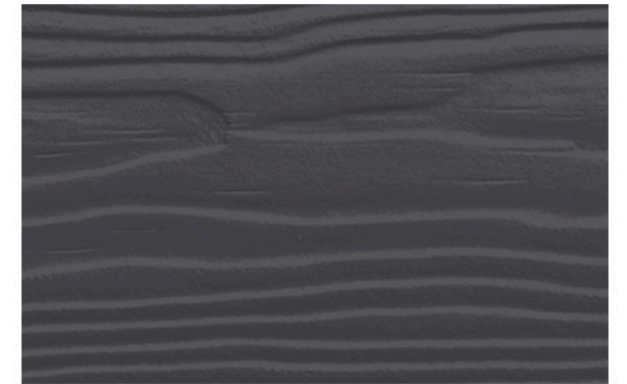

Fibre cement Cedral Lap Weatherboard external cladding finished in slate grey. A rot free alternative to traditional weatherboarding with the visual appeal of natural timber.

Windows will also be Grey Slate in colour Ral: 7015 for a consistent finish with the weatherboarding




Front Elevation

Front doors with Irish Oak finish to contrast with grey architectural features



P/2017/01110
Received 19/1/18

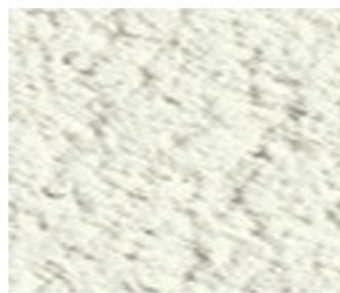

Dwellings with render features -
Sprayed rough cast finish
Colour: Chalk

Chalk

* Material samples available to view upon request



Lioncourt Homes Ltd
Lioncourt House, 3 Apex Park, Wainwright Road,
Wardon, Worcester, WR4 9FN
www.lioncourthomes.com
Tel:01905 755167 Email:
enquiries@lioncourthomes.com

**TATENHILL LANE
BRANSTON**

DRAWING TITLE Materials Specification

DWG NO. BRTL_01_20

REV. A

SCALE NTS

DATE FEB'17

DRAWN NG

CHECKED -

REVISIONS

REV	DESCRIPTION	DATE/NAME	REV	DESCRIPTION	DATE/NAME
A	Brick type updated	01.18 NG			