



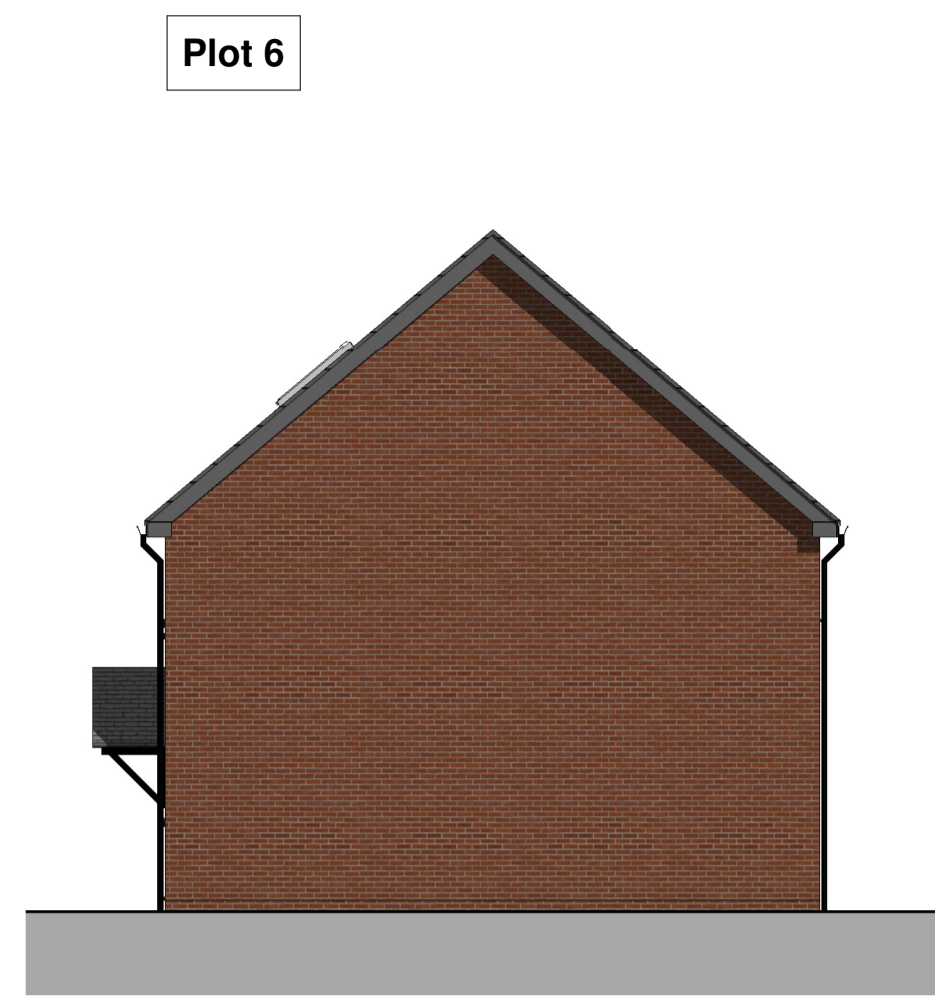


North East Elevation
1 : 100

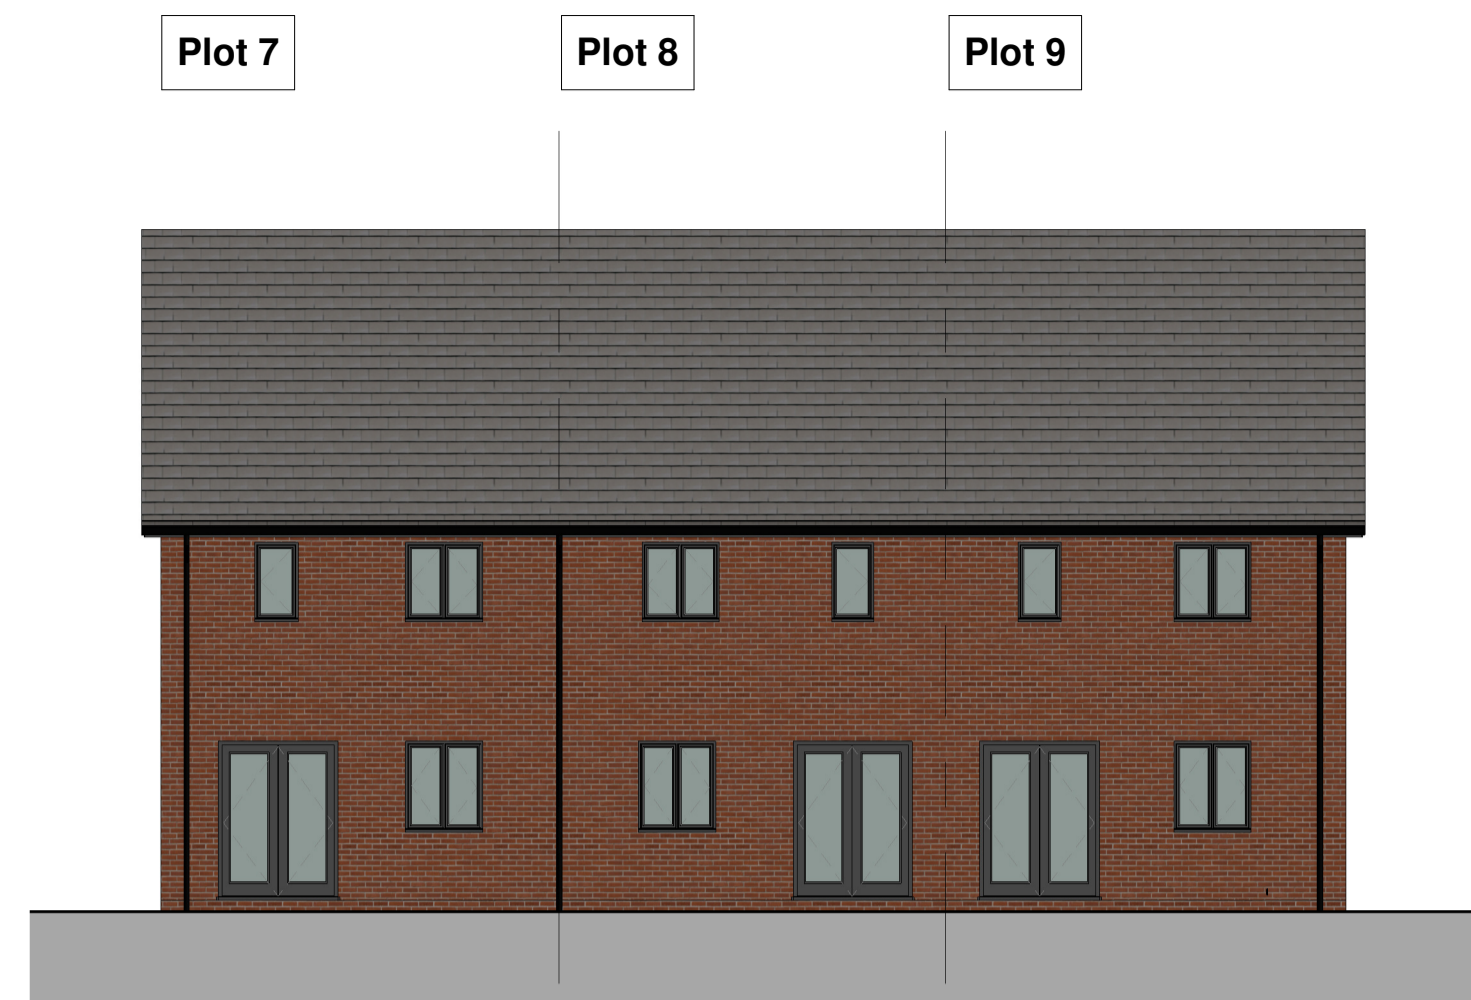


North West Elevation
1 : 100




South West Elevation
1 : 100

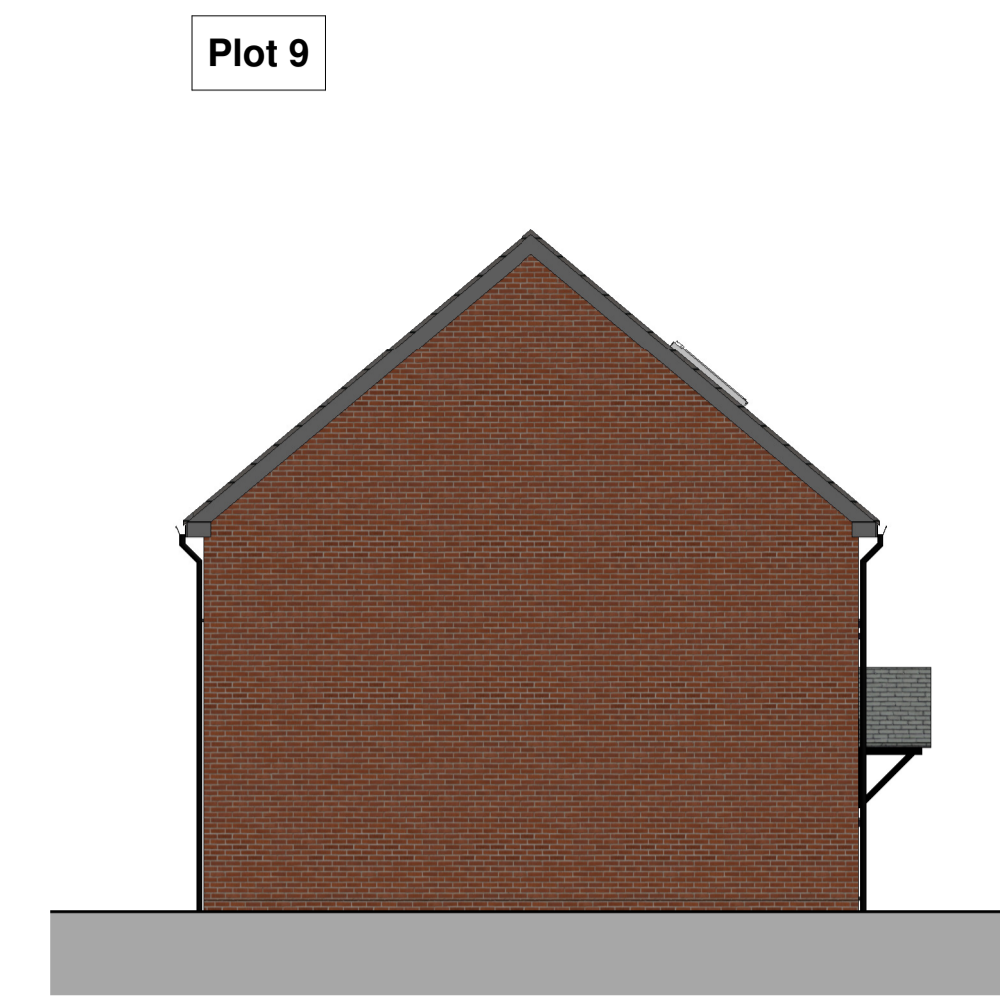


South East Elevation
1 : 100

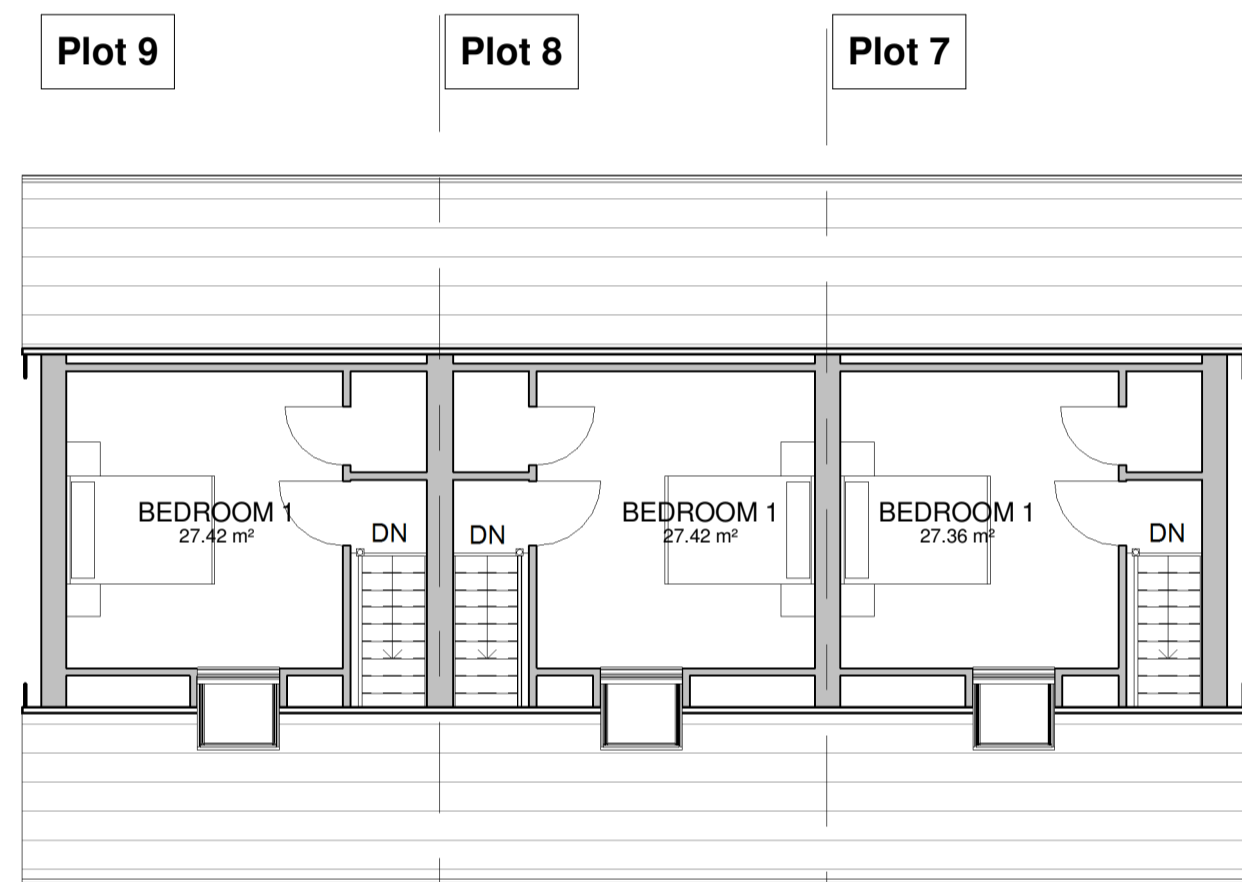


Second Floor Plan
1 : 100

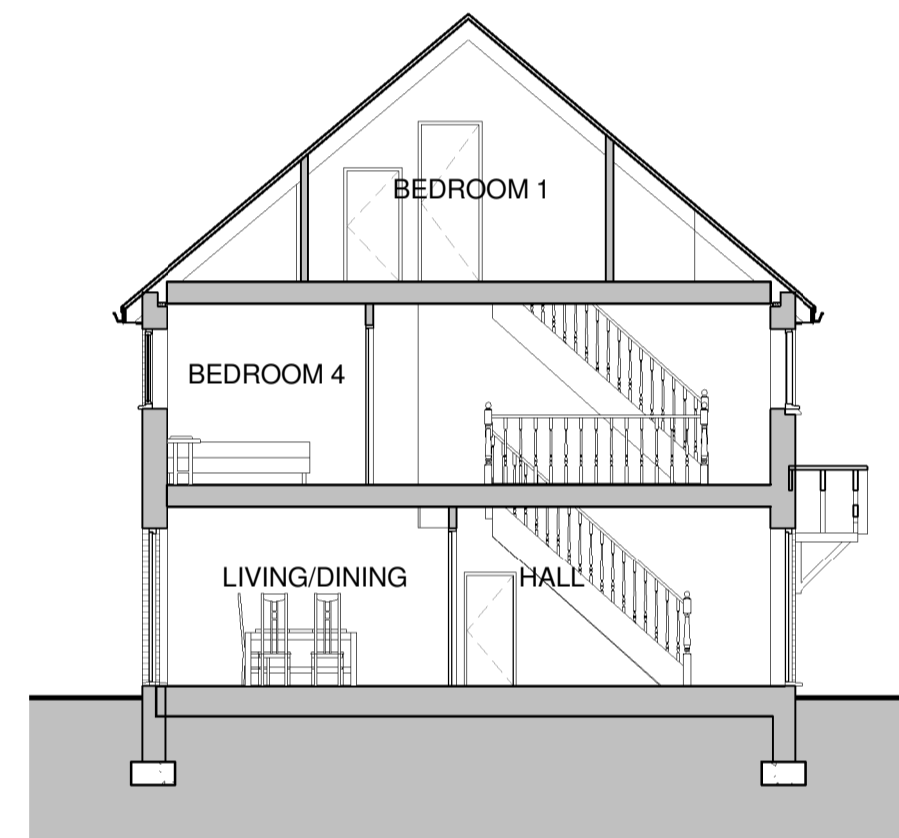

Section A
1 : 100

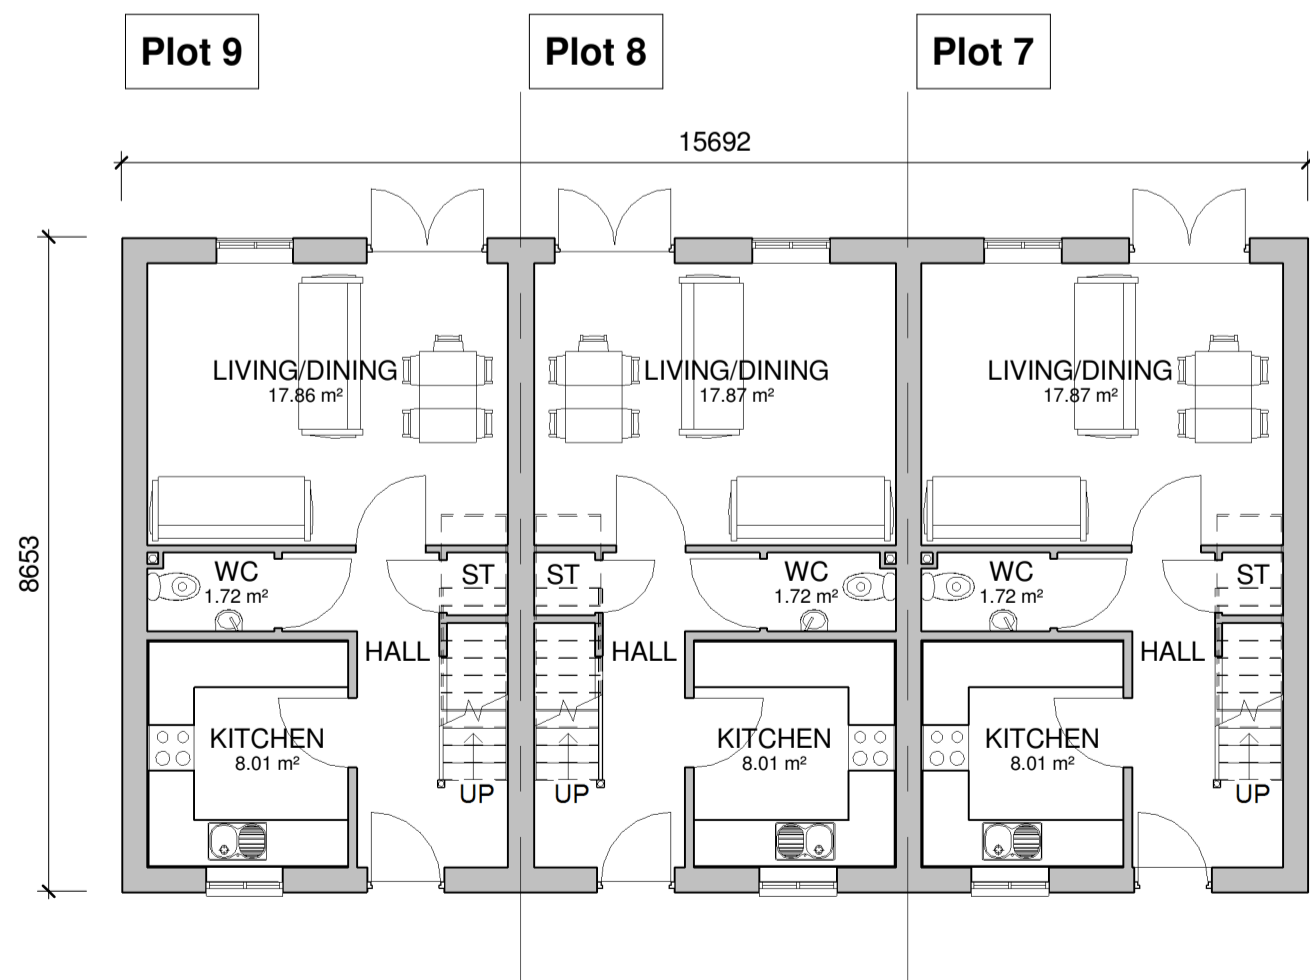

Ground Floor Plan
1 : 100

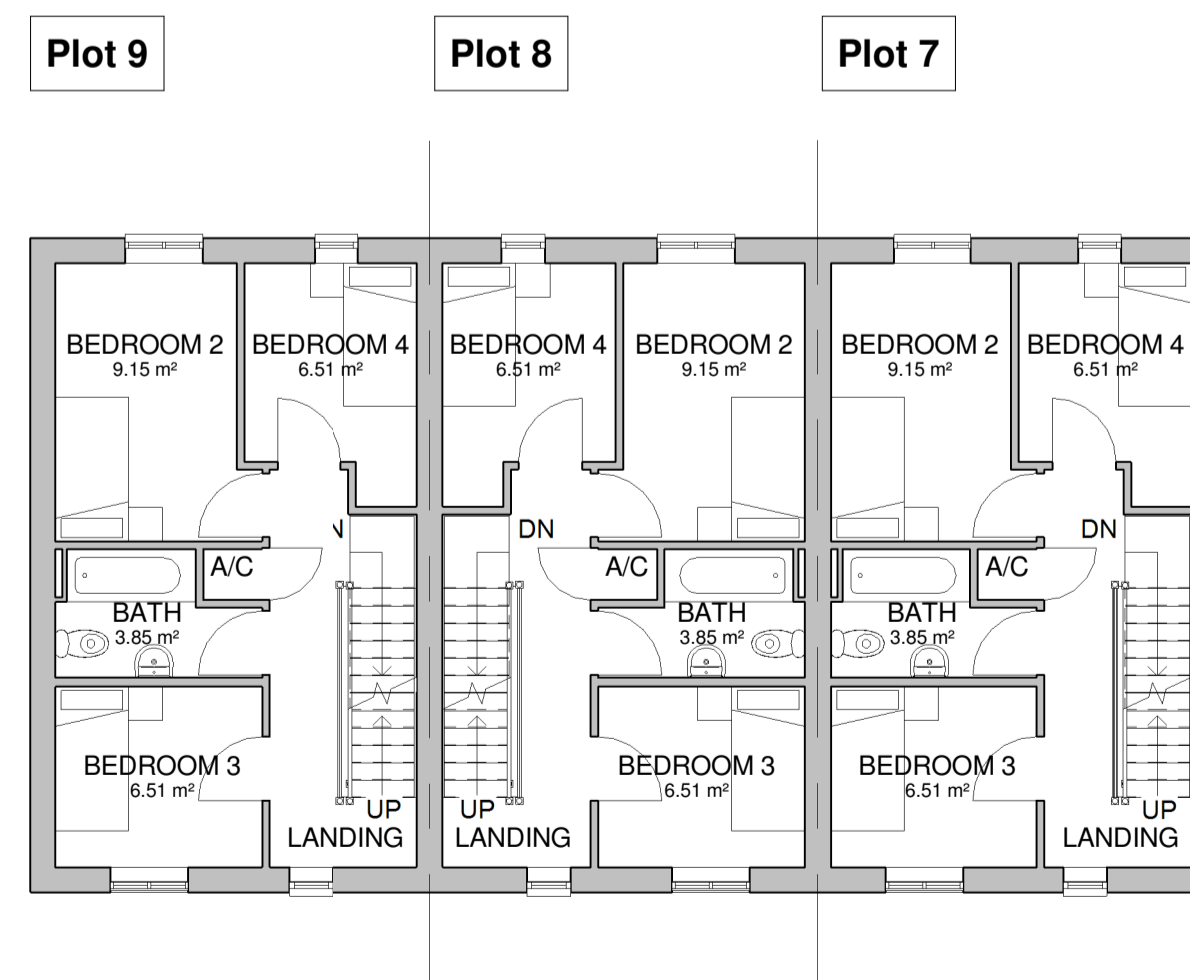

First Floor Plan
1 : 100

A | Amendments to elevations 23/02/18
Revisions

urbandesigns
urban designs limited | suite 6 | anson court | harninglow street
burton upon trent | staffordshire | de14 1ng
t: 01283 763763 m: 07930 604427 f: 0845 0099 763
e: info@urban-designs.co.uk
www.urban-designs.co.uk

Drawing: **Plots 7-9 4B5P**
Client: **Fitzpatrick Cruise**
Job: **Former Adult Training Centre
Shobnall Street
Burton Upon Trent
DE14 2HE**

Scale (@ A1): **1 : 100** Drawn By: **D Briscoe**
Date: **Dec 2017** Checked By: **AR**

DRWAING NUMBER
2017_510_05A