



P/2019/01260
RECEIVED 22.10.19

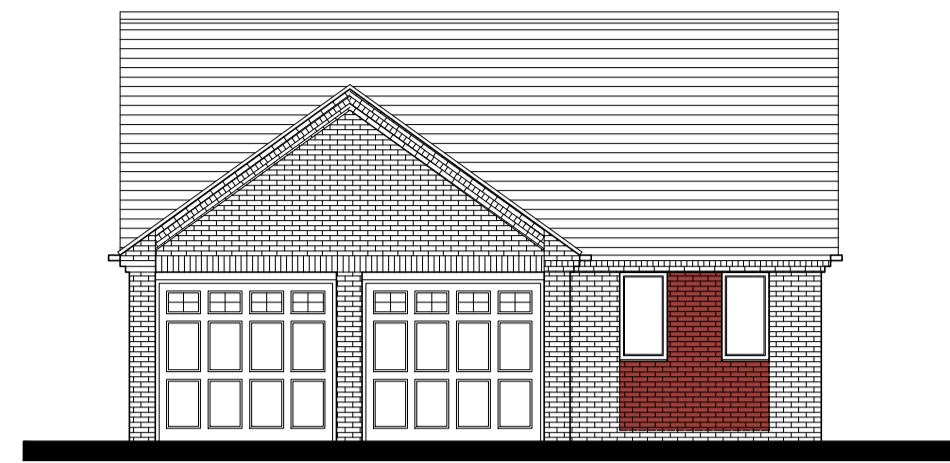


FRONT ELEVATION
SCALE 1:100




SIDE ELEVATION
SCALE 1:100

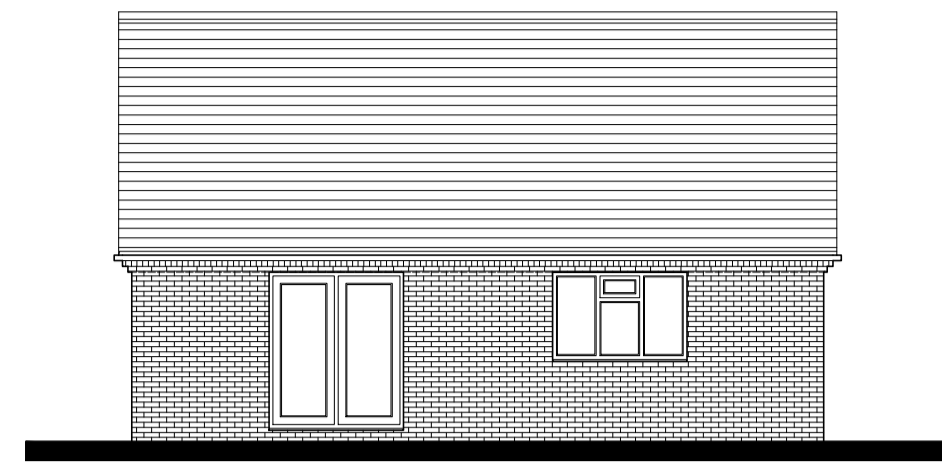


REAR ELEVATION
SCALE 1:100

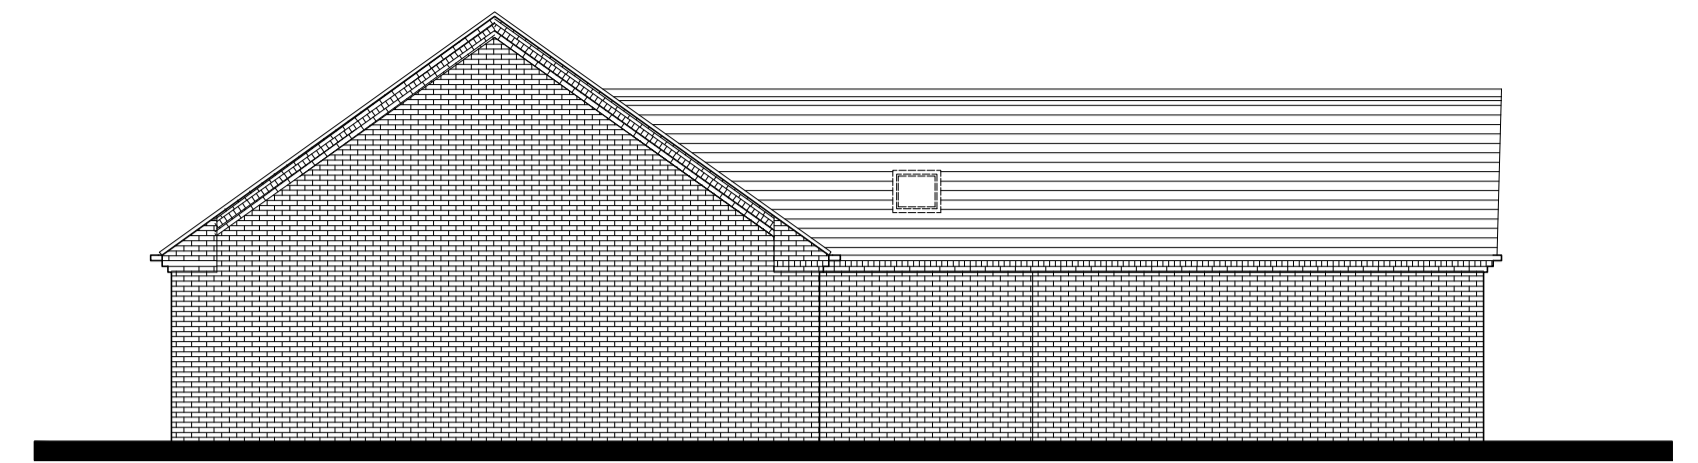

SIDE ELEVATION
SCALE 1:100

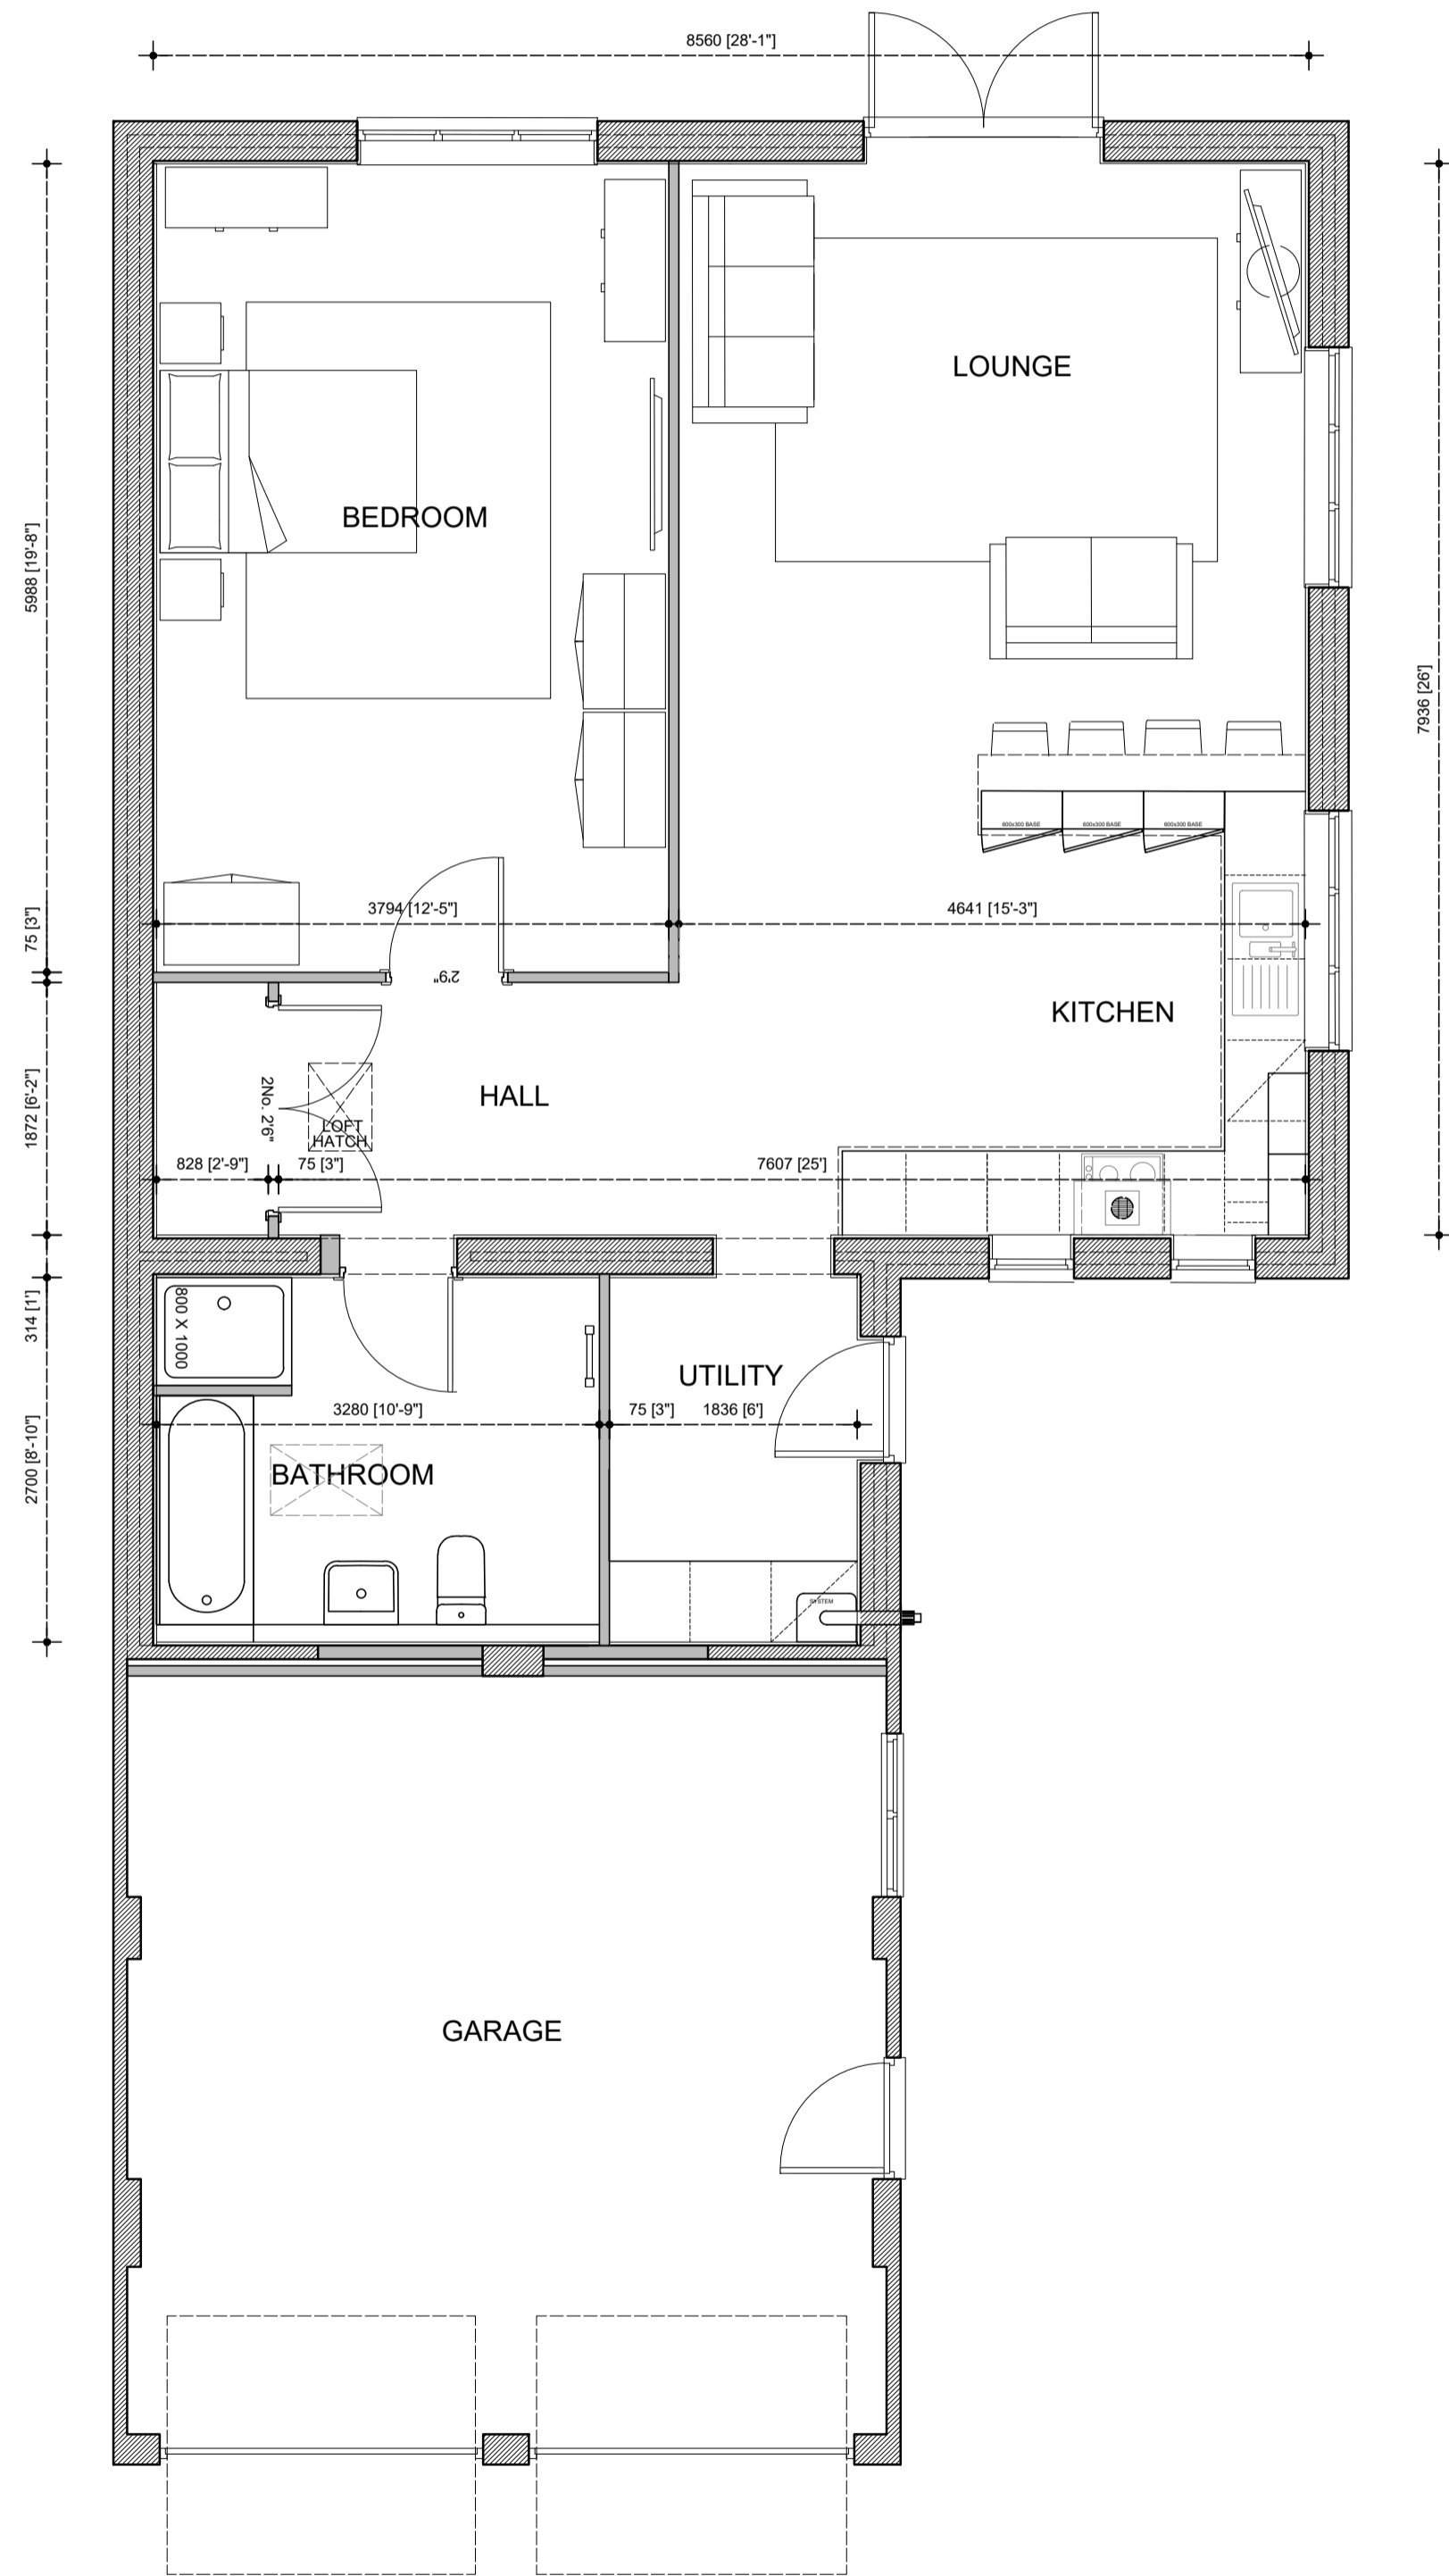


GROUND FLOOR PLAN
SCALE 1:50

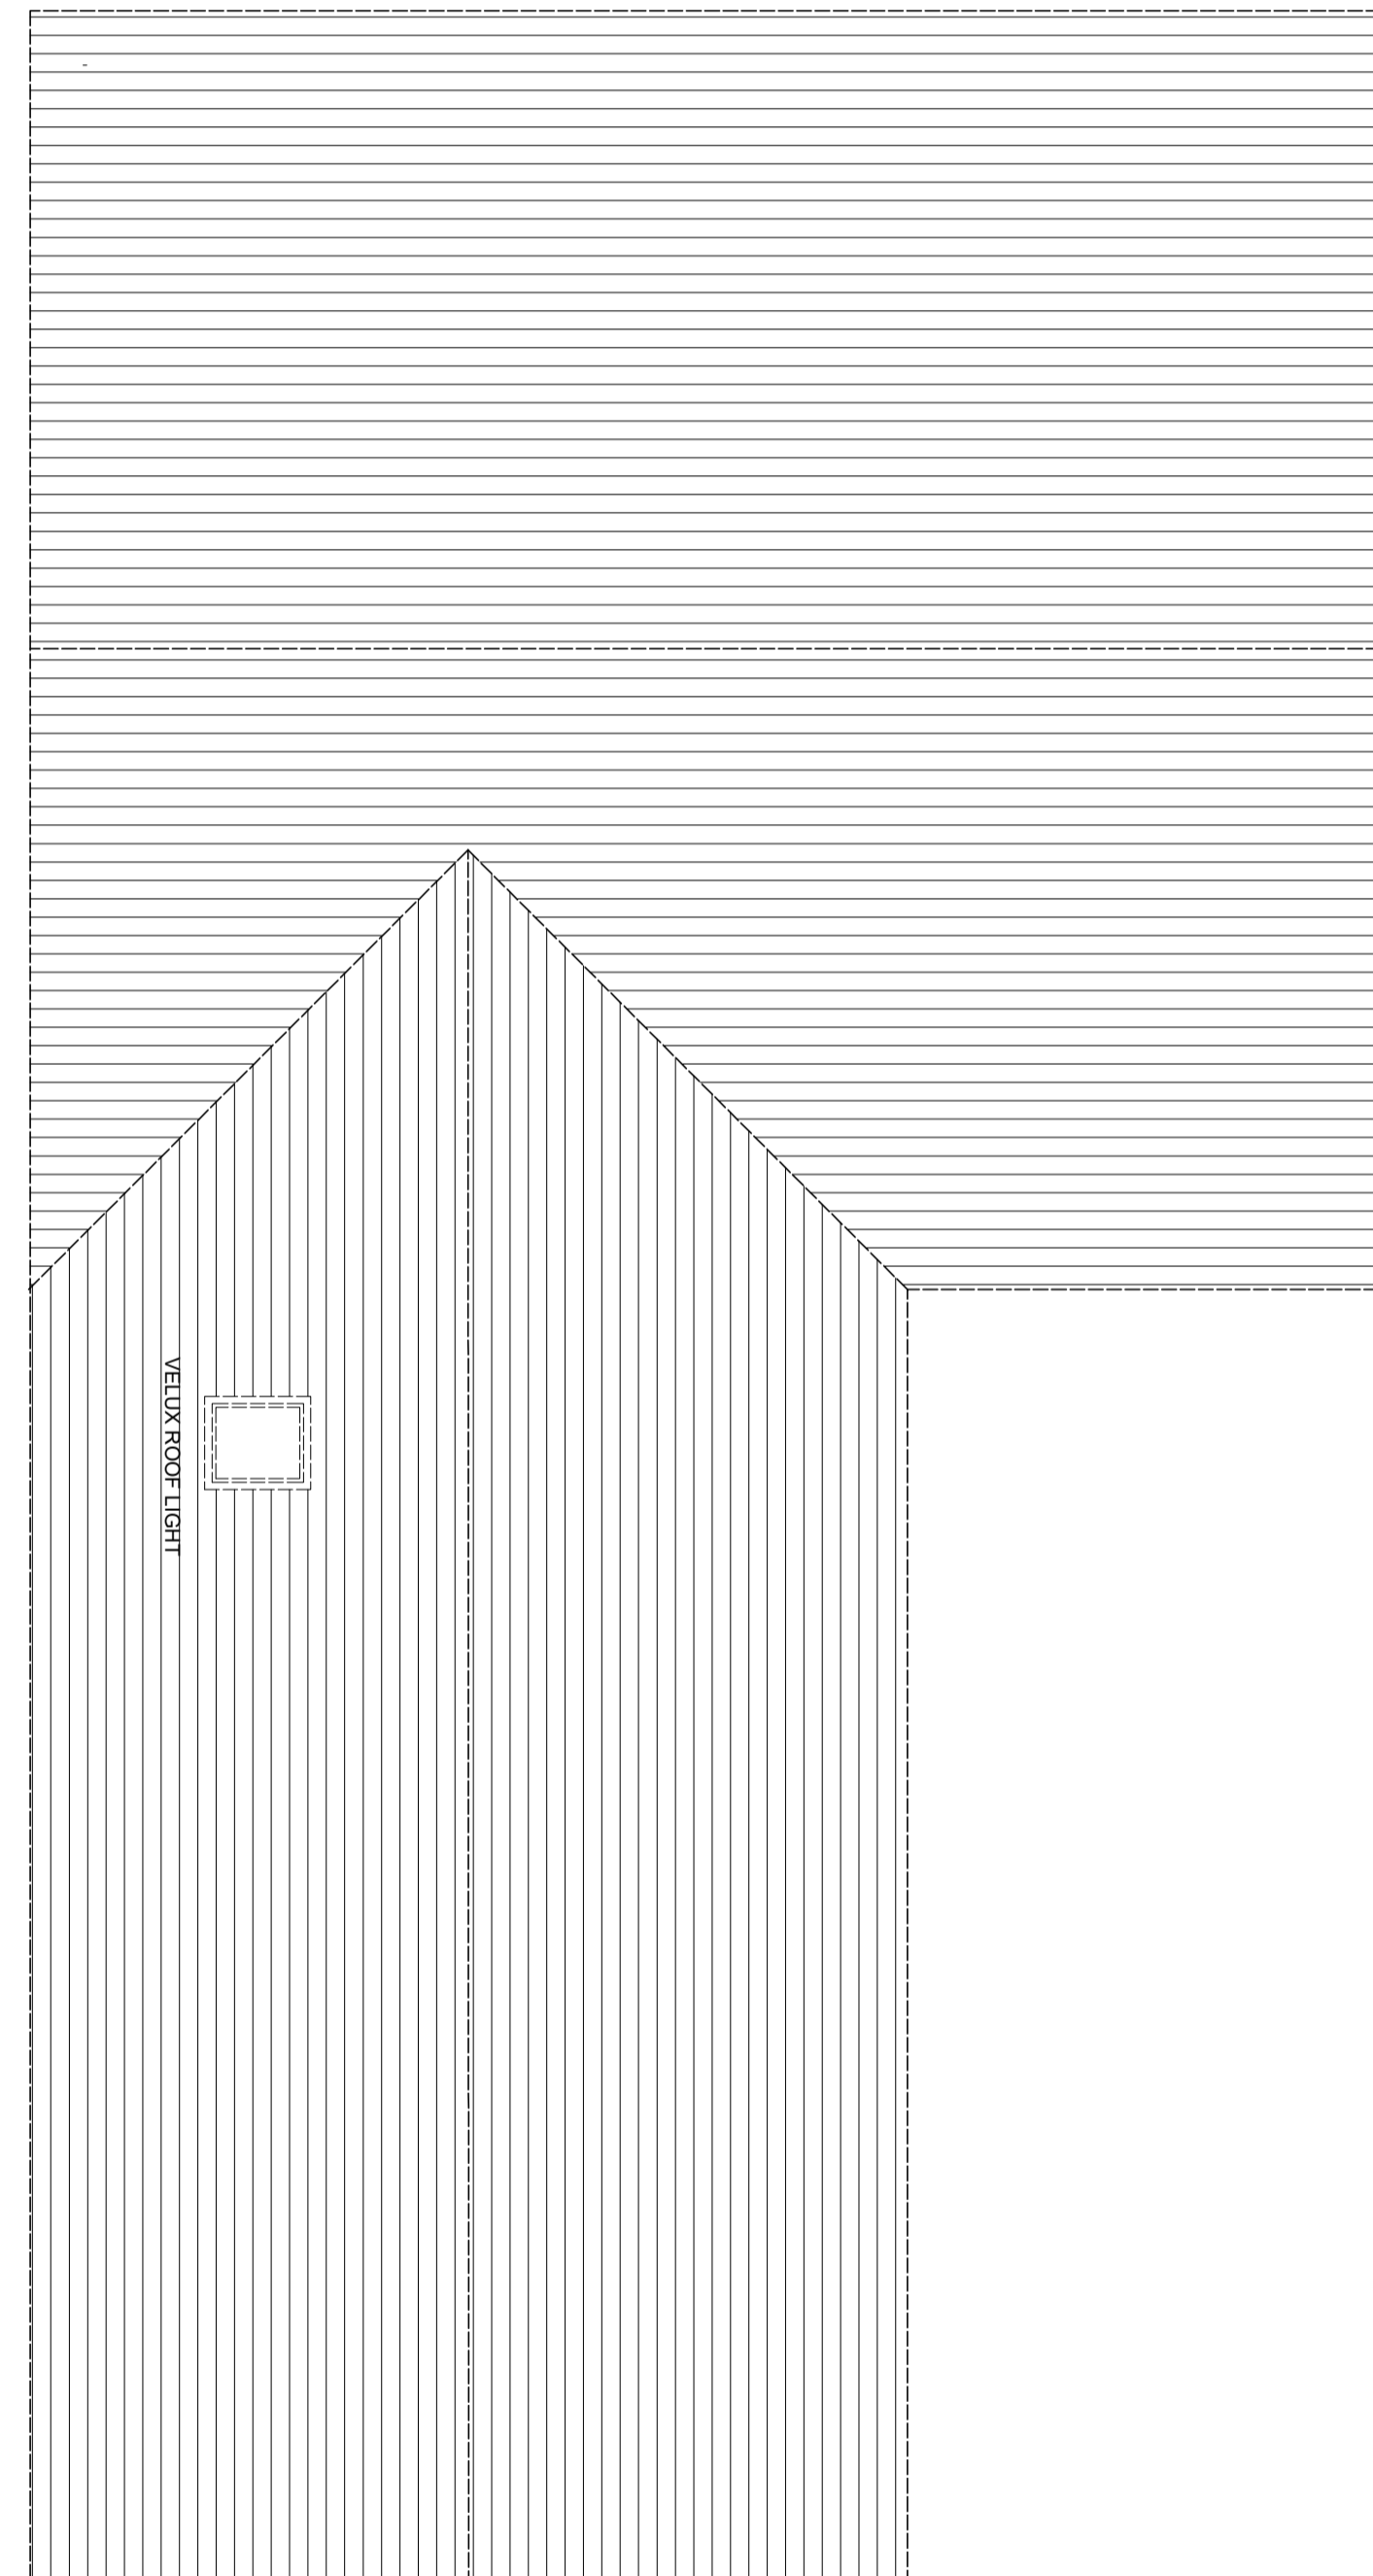

ROOF PLAN
SCALE 1:50



SCALE 1:50

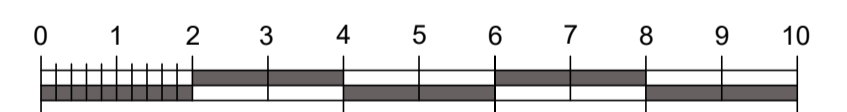

SCALE 1:100

DO NOT SCALE THESE DRAWINGS. USE FIGURED DIMENSIONS ONLY.

Dev:
WOODCROFT, SILVER LANE,
MARCHINGTON, STAFFS. ST14 8LL
Client:
MR L AND MRS H MARKLEW

GS ARCHITECTURAL DESIGN LTD.
WWW.GSARCHITECTURALDESIGN.CO.UK
TELEPHONE - 01782 479434 EMAIL - Admin@gsarchitecturaldesign.co.uk

GSAD+
CONTRACT. 1052

Drawing:
PROPOSED SCHEME
Date: 18.02.18 Scale: 1:50:100:500 @ A1
Dwg No.

GS1052-002B

AMENDMENTS
A 26-09-19 SCHEME AMENDED IN ACCORDANCE WITH CLIENTS COMMENTS
B 19-10-19 TRUSS PLAN REPLACED WITH ROOF PLAN

**MR & MRS MARKLEW - WOODCROFT, SILVER LANE,
MARCHINGTON, STAFFS,**

PROPOSED SCHEME