


6 5 4 3 2 1

P/2016/00980
Received 12/07/16

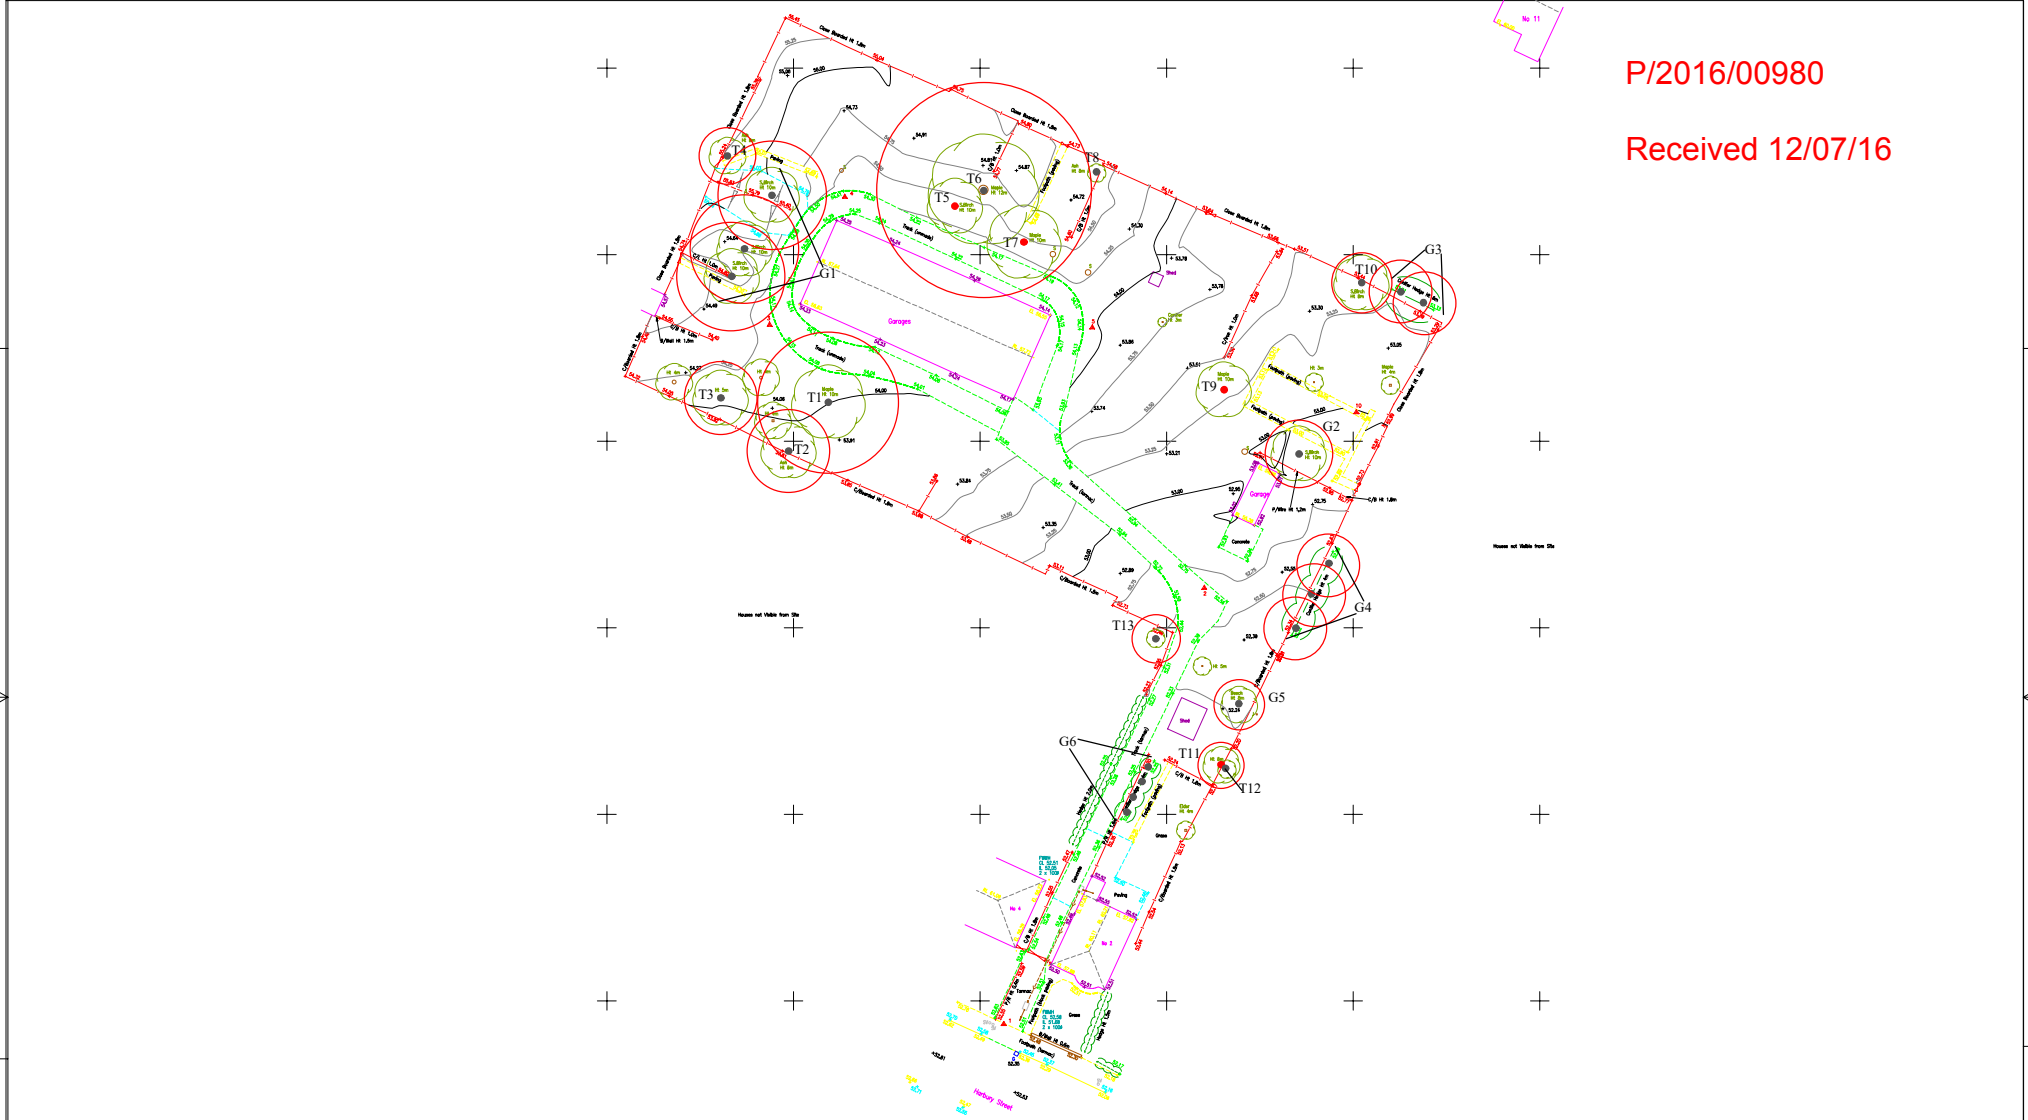

D

D

C

C

B

B

- Key
- High (A) Retention Category (BS5837 Table 1)
 - Moderate (B) Retention Category (BS5837 Table 1)
 - Low (C) Retention Category (BS5837 Table 1)
 - Unsuitable (U) for Retention Category (BS5837 Table 1)



○ Root Protection Area

Do Not Scale from this plan-trees not plotted to scale

RJ Tree Services Ltd
01858 432938
07765 792719
info@rjtreeservices.co.uk

April 2016
www.rjtreeservices.co.uk

Land to the rear of 2 Harbury Street
Burton upon Trent, Staffordshire

TITLE
Arboricultural Survey & Constraints Plan 01

SIZE A3	CAGE CODE	DWG NO	REV
SCALE N/A	SHEET		

6 5 4 3 2 1

A

A