



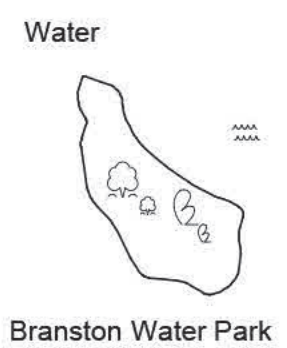

P/2017/01110
 Received
 29/08/2017

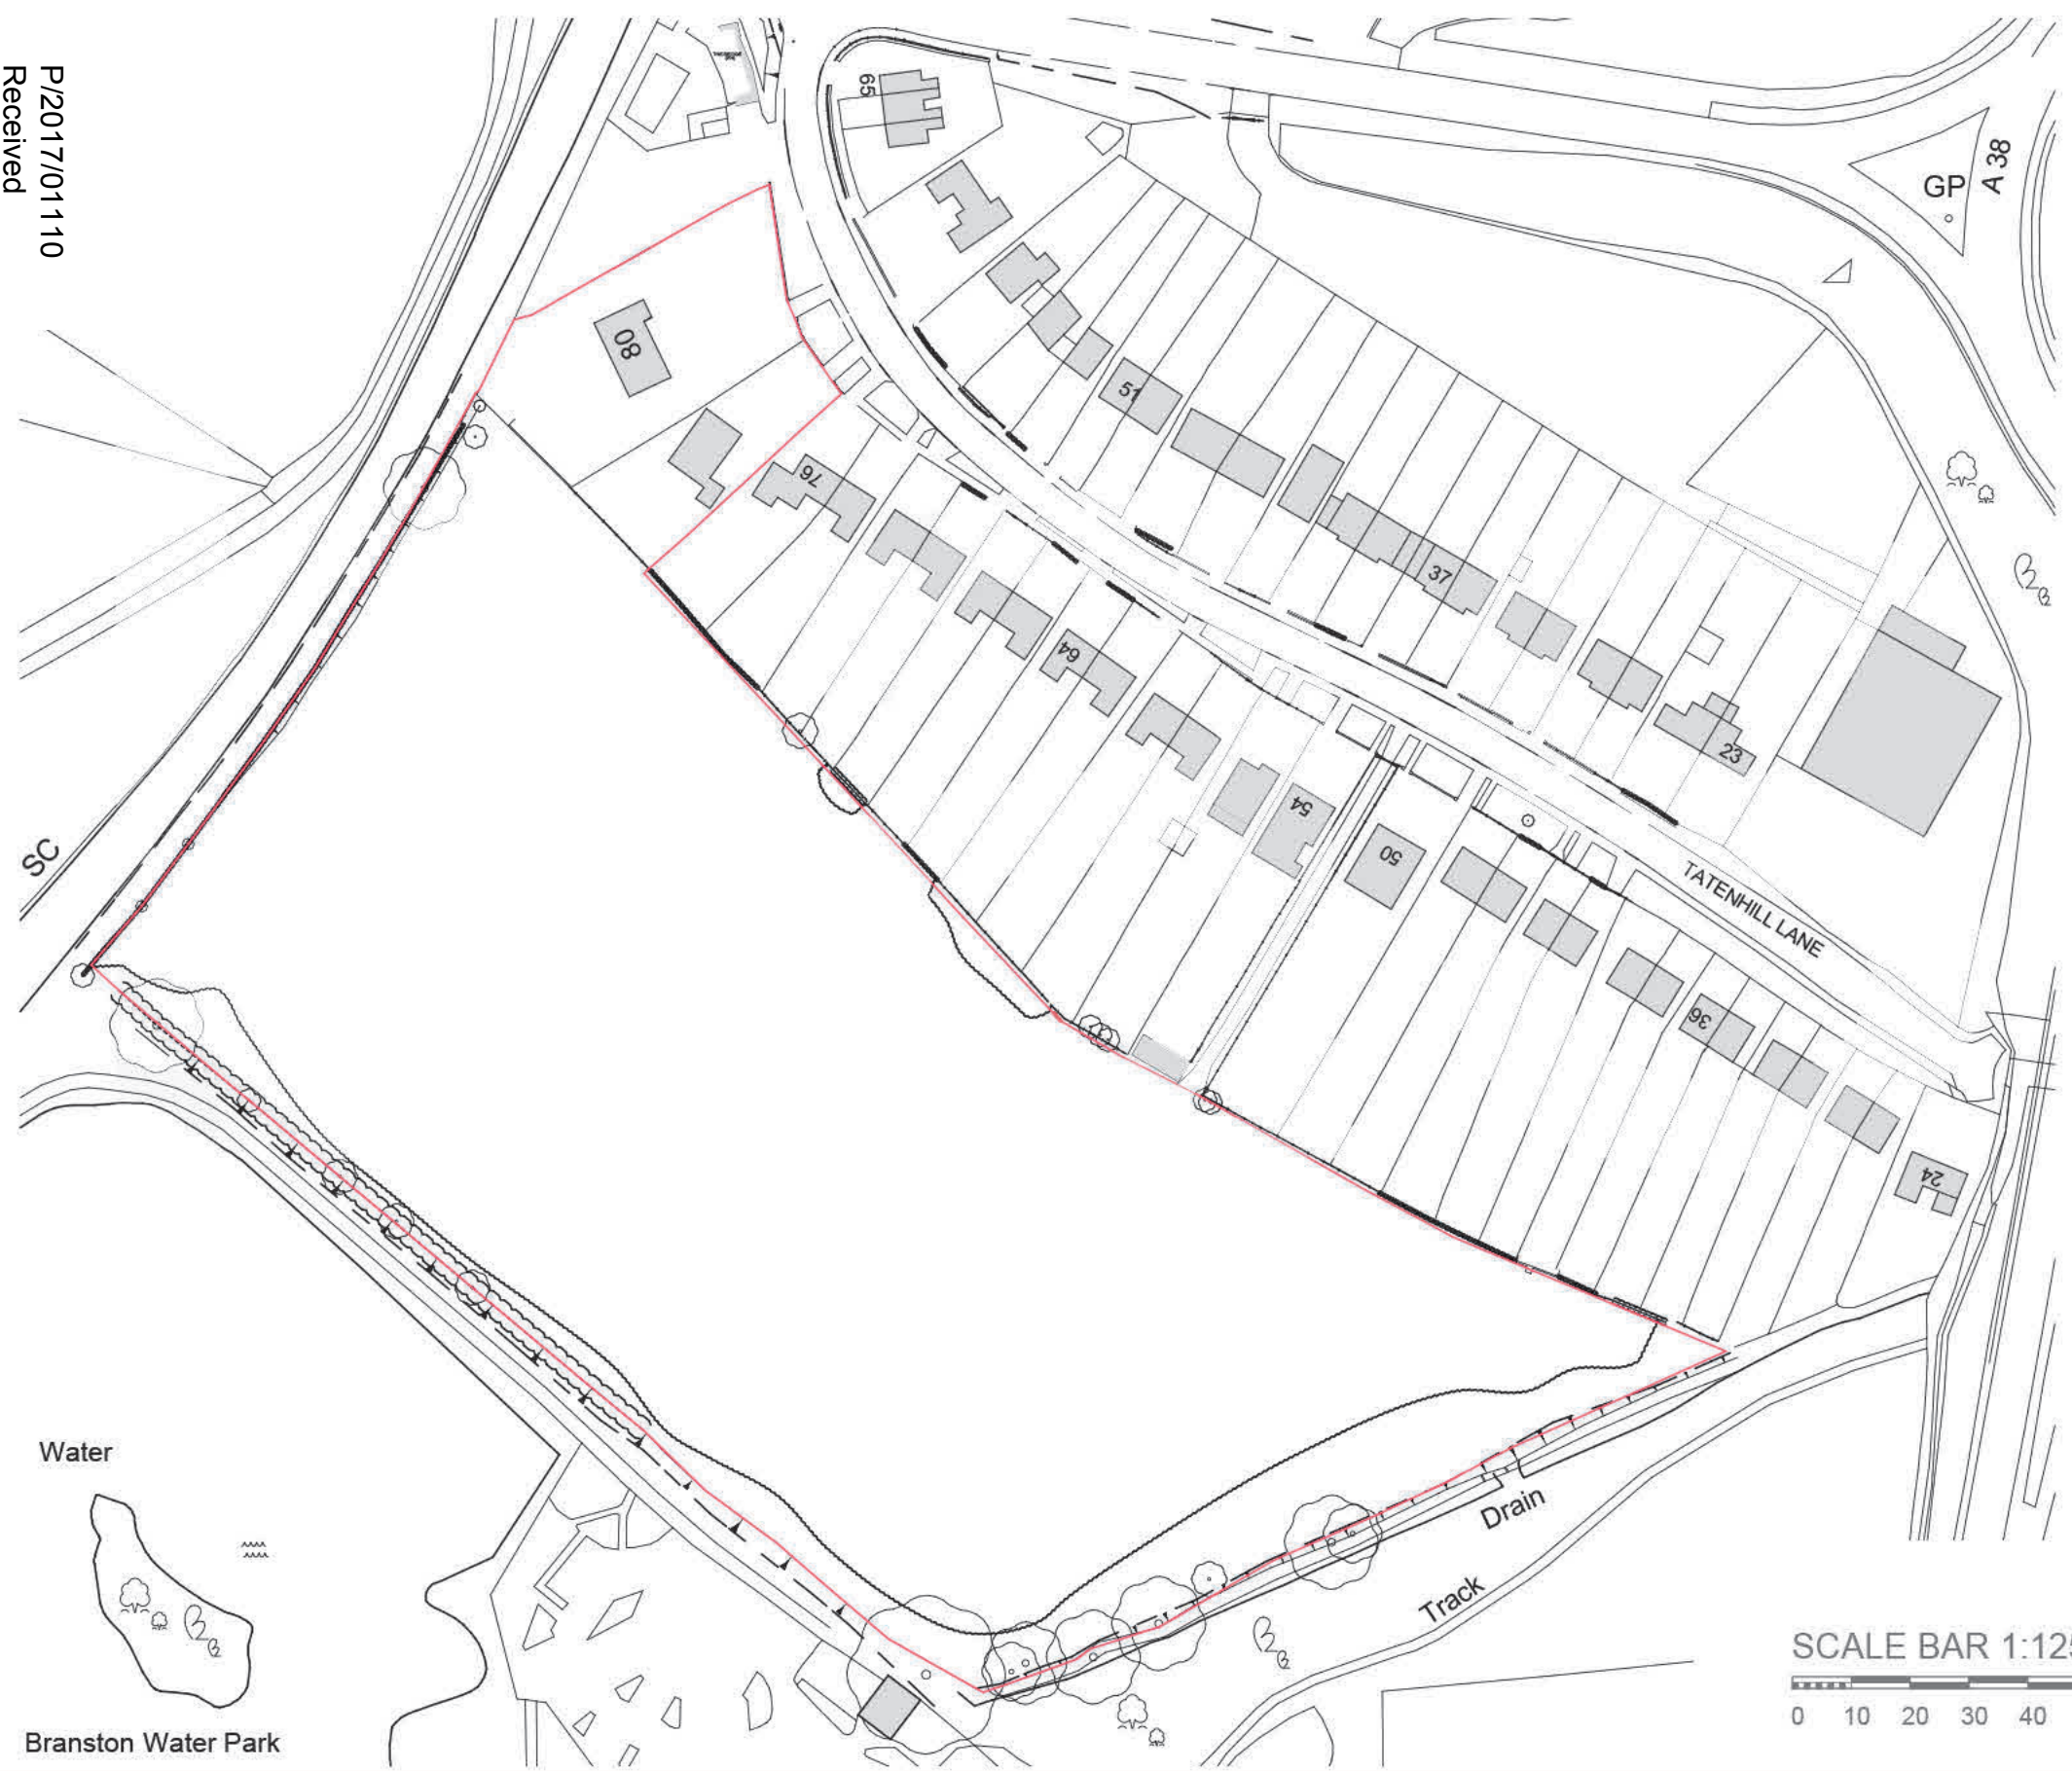

Lioncourt Homes Ltd
 Lioncourt House, 3 Apex Park, Wainwright Road,
 Waindon, Worcester, WR4 9FN
 Tel: 01905 755167 Email: enquiries@lioncourthomes.com
 www.lioncourthomes.com

**TATENHILL LANE
 BRANSTON**

DRAWING TITLE Location Plan			
DWG NO.	REV.		
BRTL_01_01	-		
SCALE	DATE	DRAWN	CHECKED
1:1250@A3	Aug'16	NG	-

REVISIONS					
REV	DESCRIPTION	DATE/NAME	REV	DESCRIPTION	DATE/NAME

This drawing is the copyright of Lioncourt Homes Ltd and has been produced for planning purposes only. Such drawings can be scaled but are not to be used for construction or sales documents.