




Elevation

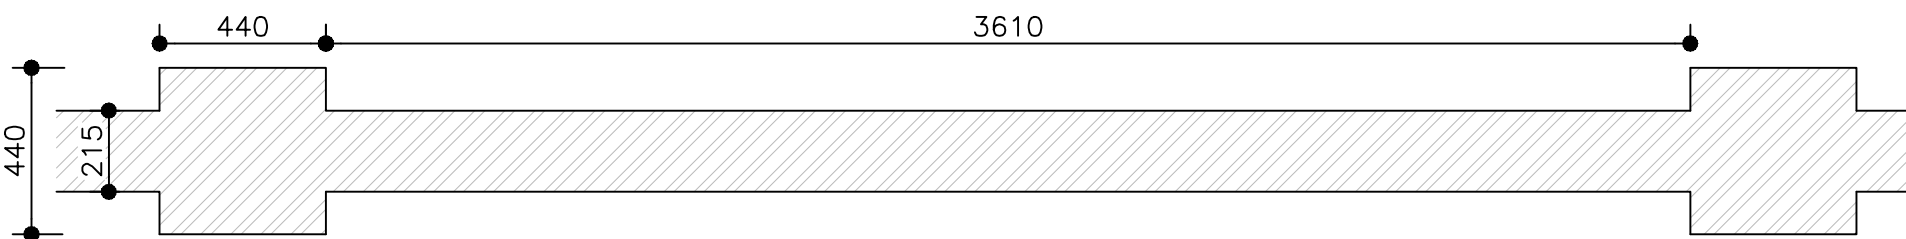

Plan

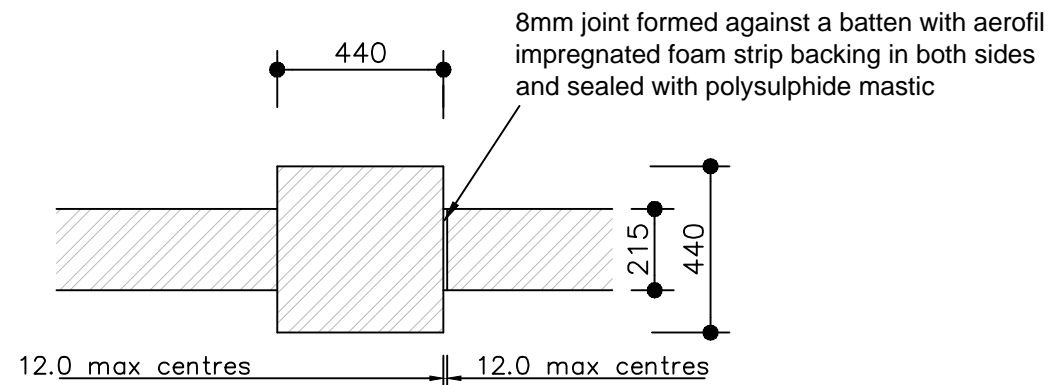

Expansion Joint Detail

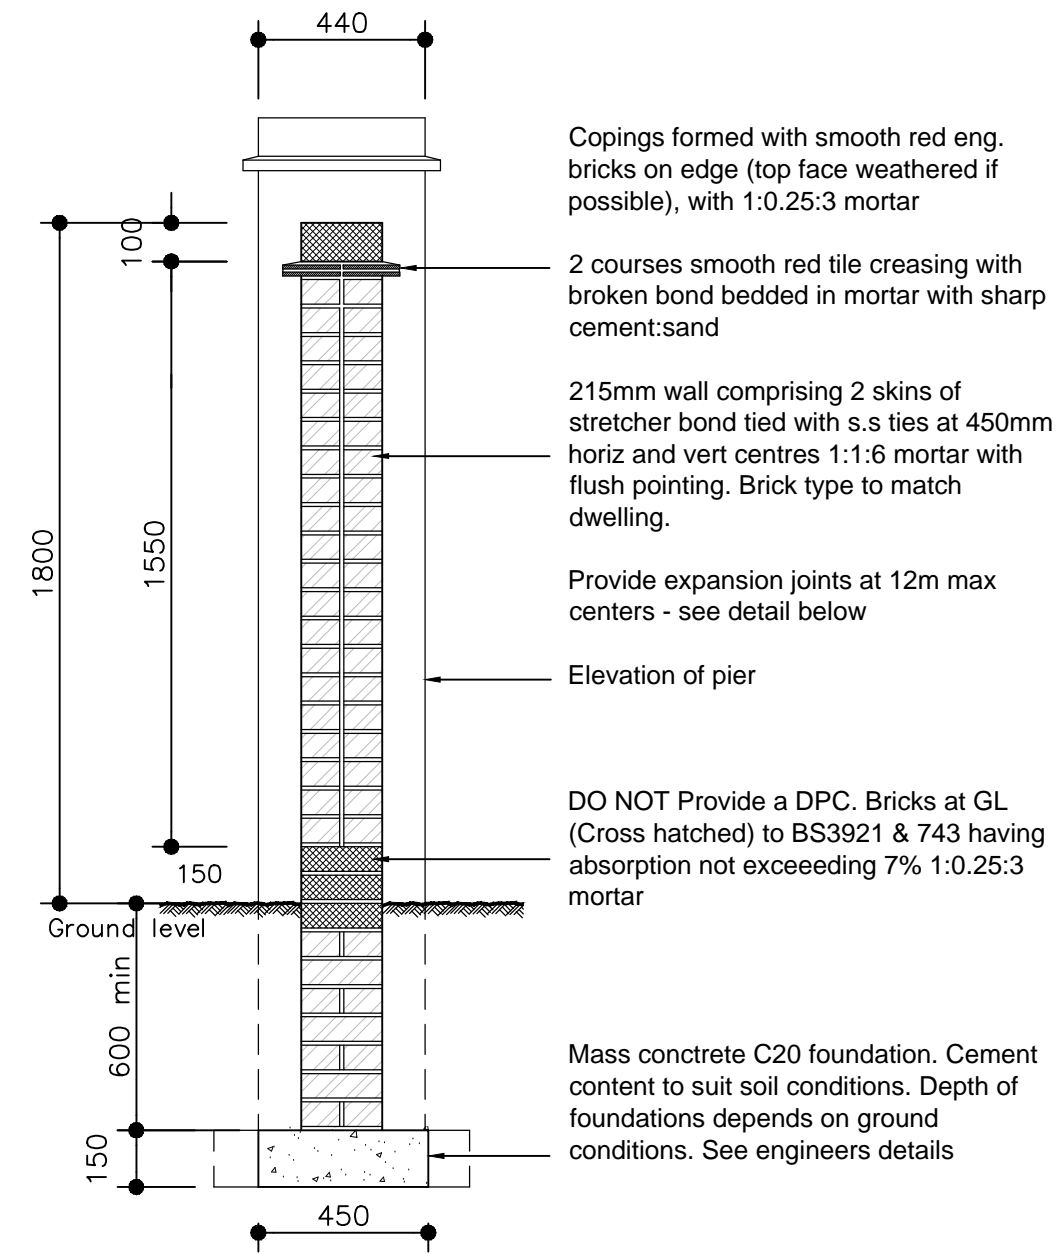

Typical Section

Revisions

urban designs limited | clay house | five hominglow street
burton upon trent | staffordshire | de14 1ng
t: 01283 763763 m: 07930 604427 f: 0845 0099 763
e: info@urban-designs.co.uk
www.urban-designs.co.uk

Drawing: Wall Enclosure
1.8m High Screen Wall

Client: Fitzpatrick Cruise

Job: Former Adult Training Centre
Shobnall Street
Burton Upon Trent
DE14 2HE

Scale: 1:20@A3

Date: Dec 2017

Drawn By: AR

Drawing No.
2017_510_11