

Plot 26 Plot 25 Plot 24 Plot 23



Plot 26 Plot 25 Plot 24 Plot 23 Plot 22




Plot 23 Plot 22




Plot 22 Plot 24 Plot 25 Plot 26



Plot 26

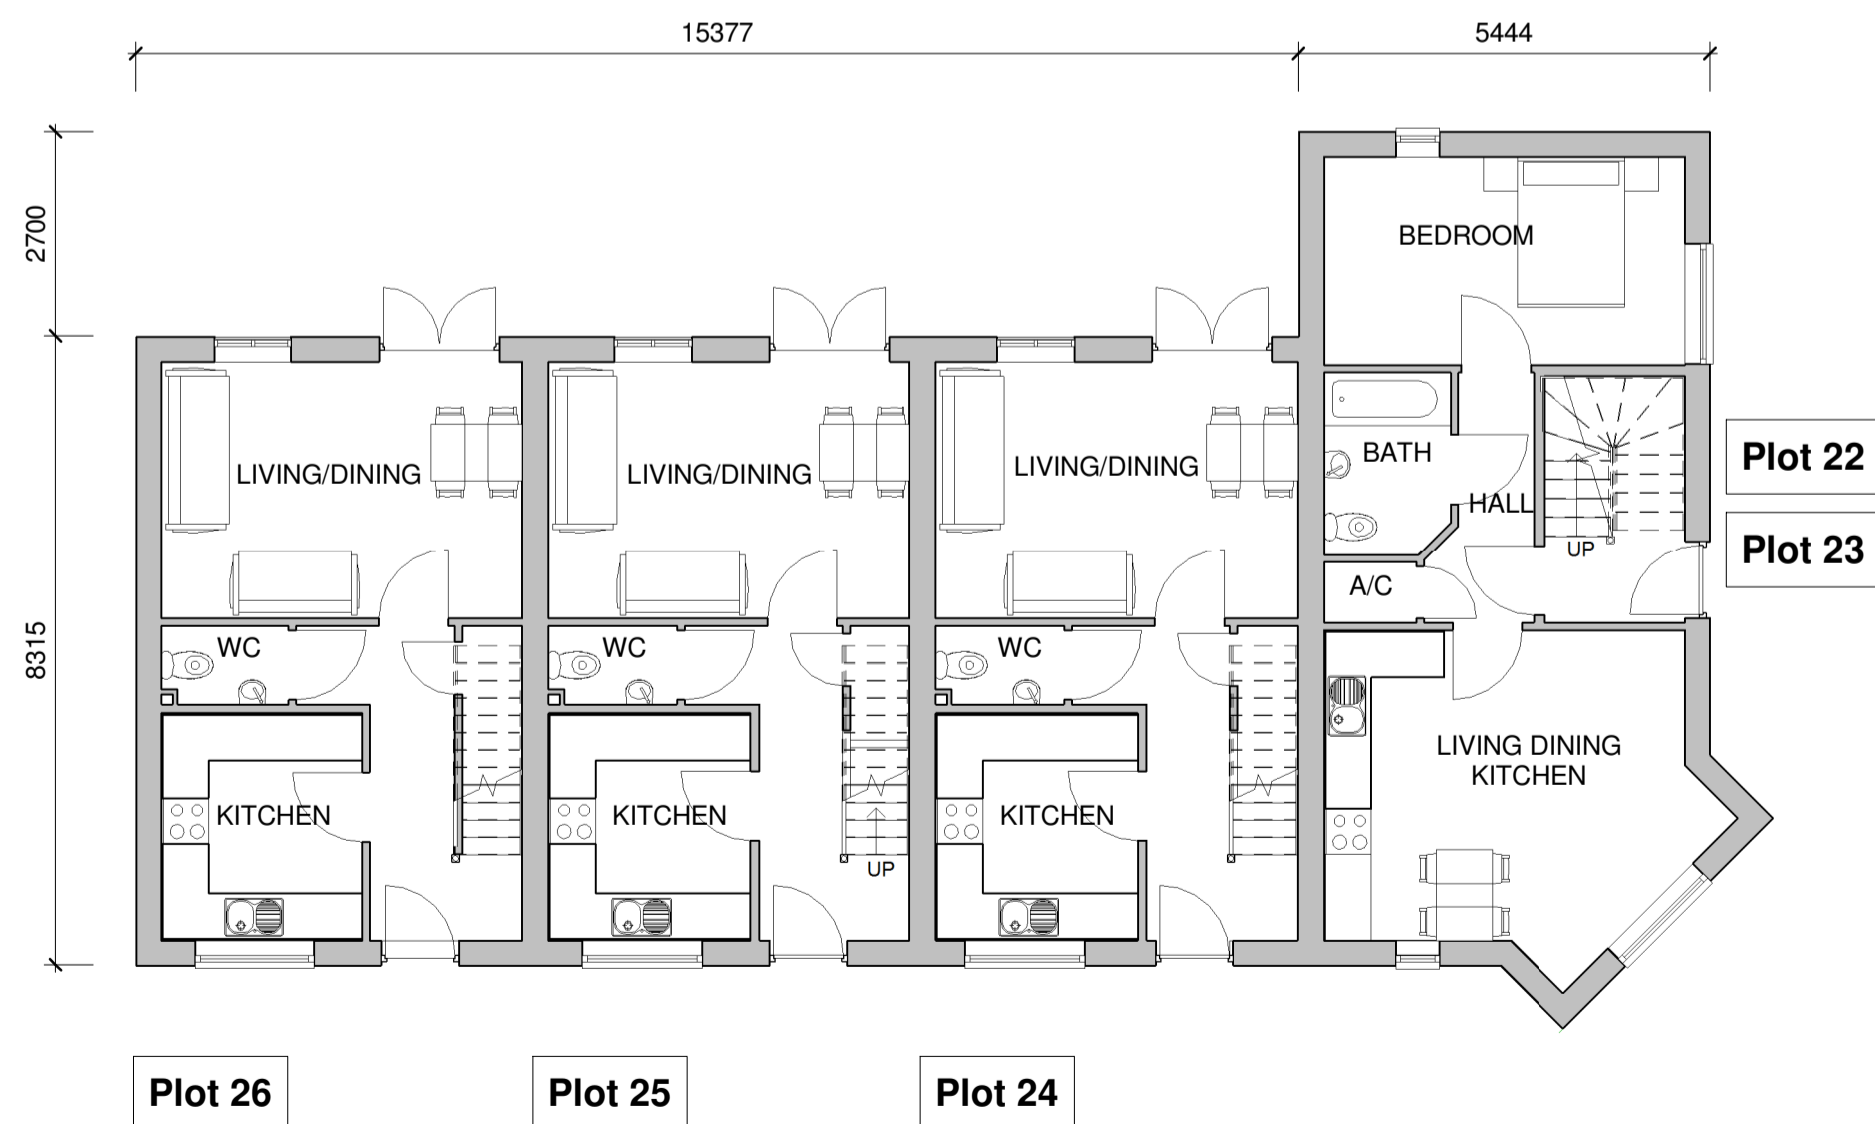

Plot 26 Plot 25 Plot 24

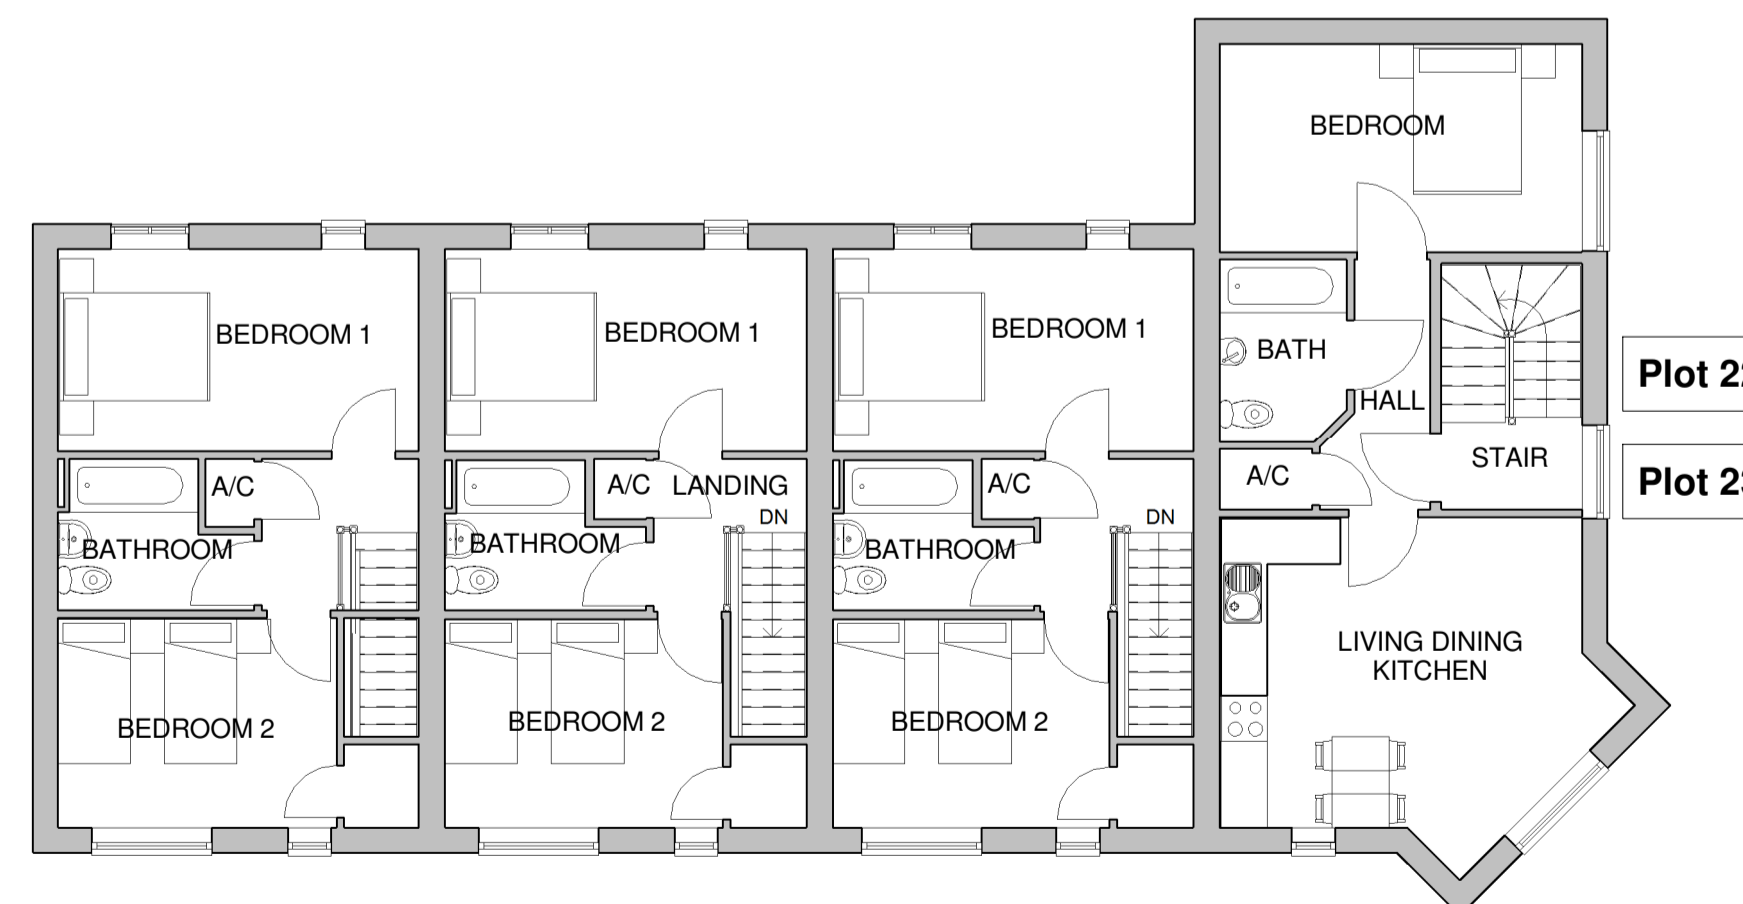

Plot 26 Plot 25 Plot 24

Revisions



urban designs limited | suite 6 | anson court | harninglow street  
 burton upon trent | staffordshire | de14 1ng  
 t: 01283 763763 m: 07930 604427 f: 0845 0099 763  
 e: info@urban-designs.co.uk  
 www.urban-designs.co.uk

Drawing: Plots 22-26 1B2P & 2B4P

Client: Fitzpatrick Cruise

Job: Former Adult Training Centre  
 Shobnall Street  
 Burton Upon Trent  
 DE14 2HE

Scale (@ A1): 1 : 100

Drawn By: SA

Date: May 2018

Checked By:

DRWAING NUMBER

2017\_510\_19