


Shobnall St
1 : 150



Waverley Lane
1 : 150

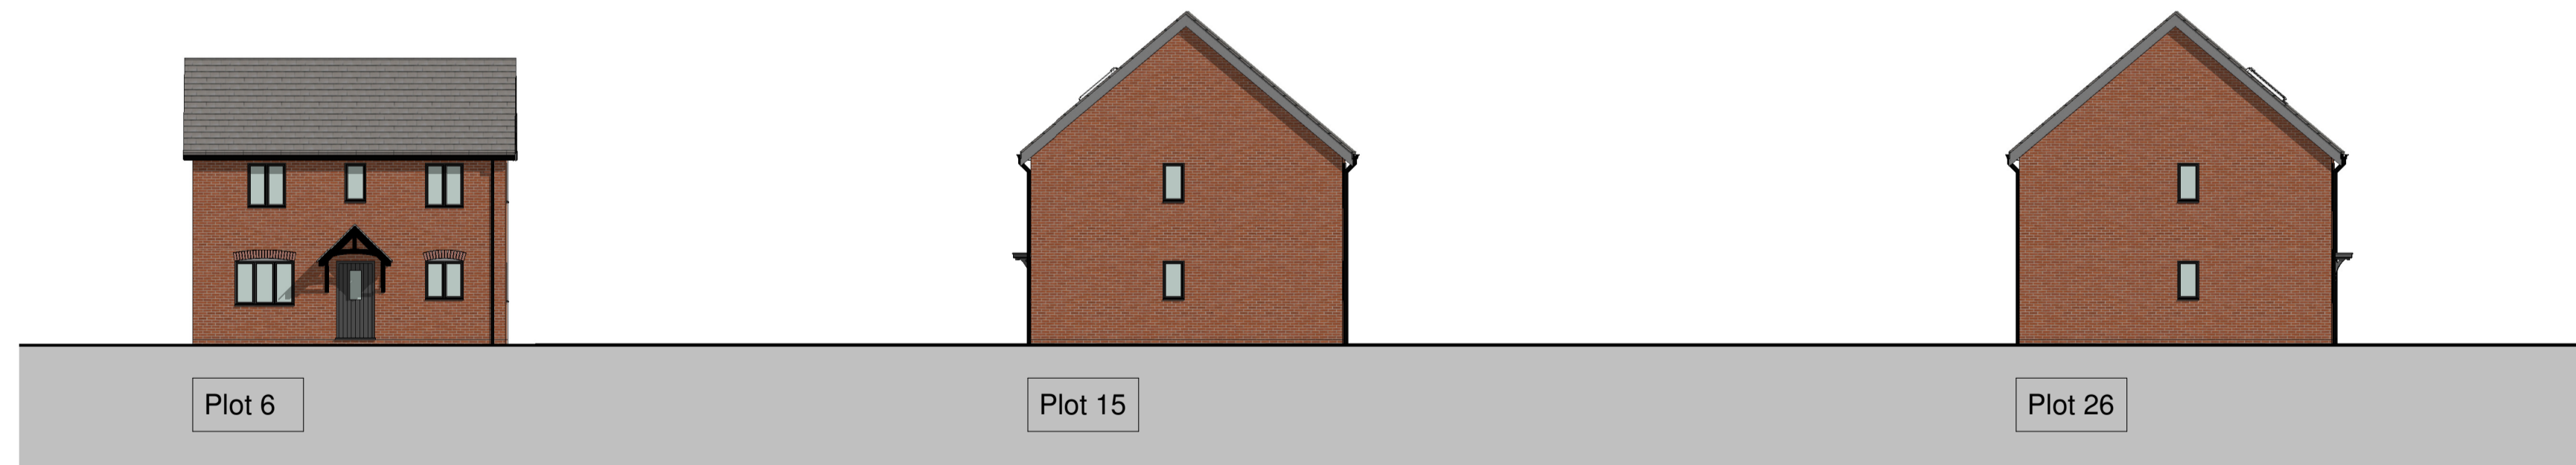

Section A
1 : 150

A | Changes to elevations
Revisions

27/02/18



Drawing: Proposed Street Scenes
Client: Fitzpatrick Cruise
Job: Former Adult Training Centre
Shobnall Street
Burton Upon Trent
DE14 2HE

Scale (@ A1) 1 : 150
Date: Dec 2017
Drawn By: D Briscoe
Checked By: AR

DRAWING NUMBER

2017_510_10A