




P/2019/01260
RECEIVED 07.10.19

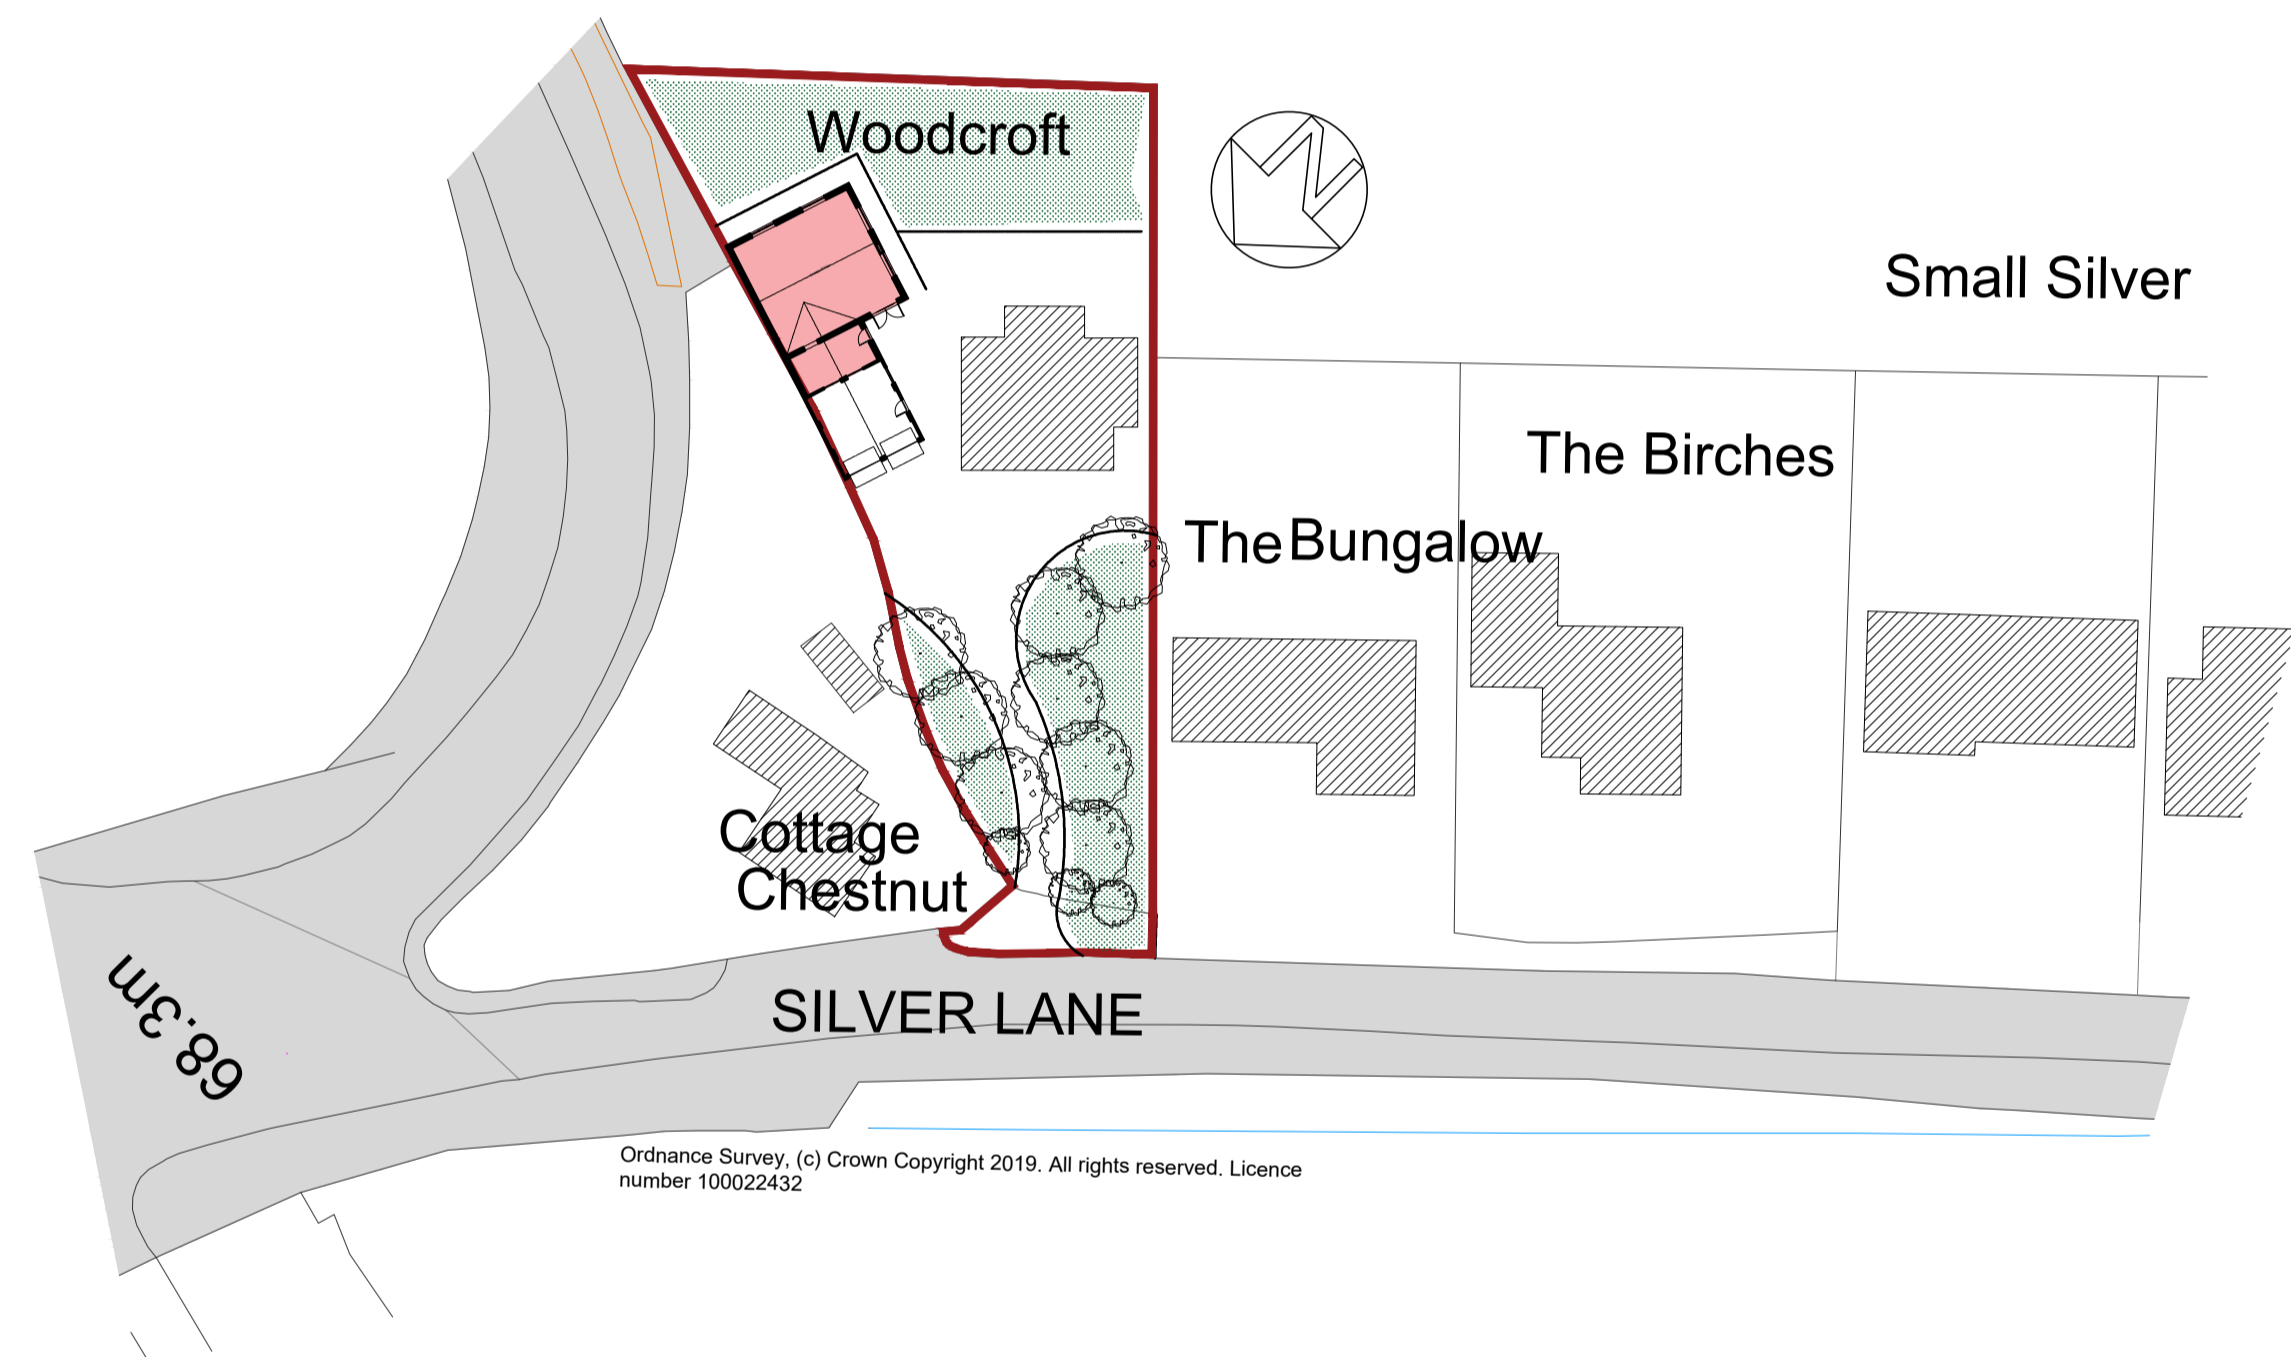

EXISTING BLOCK PLAN
SCALE 1:500

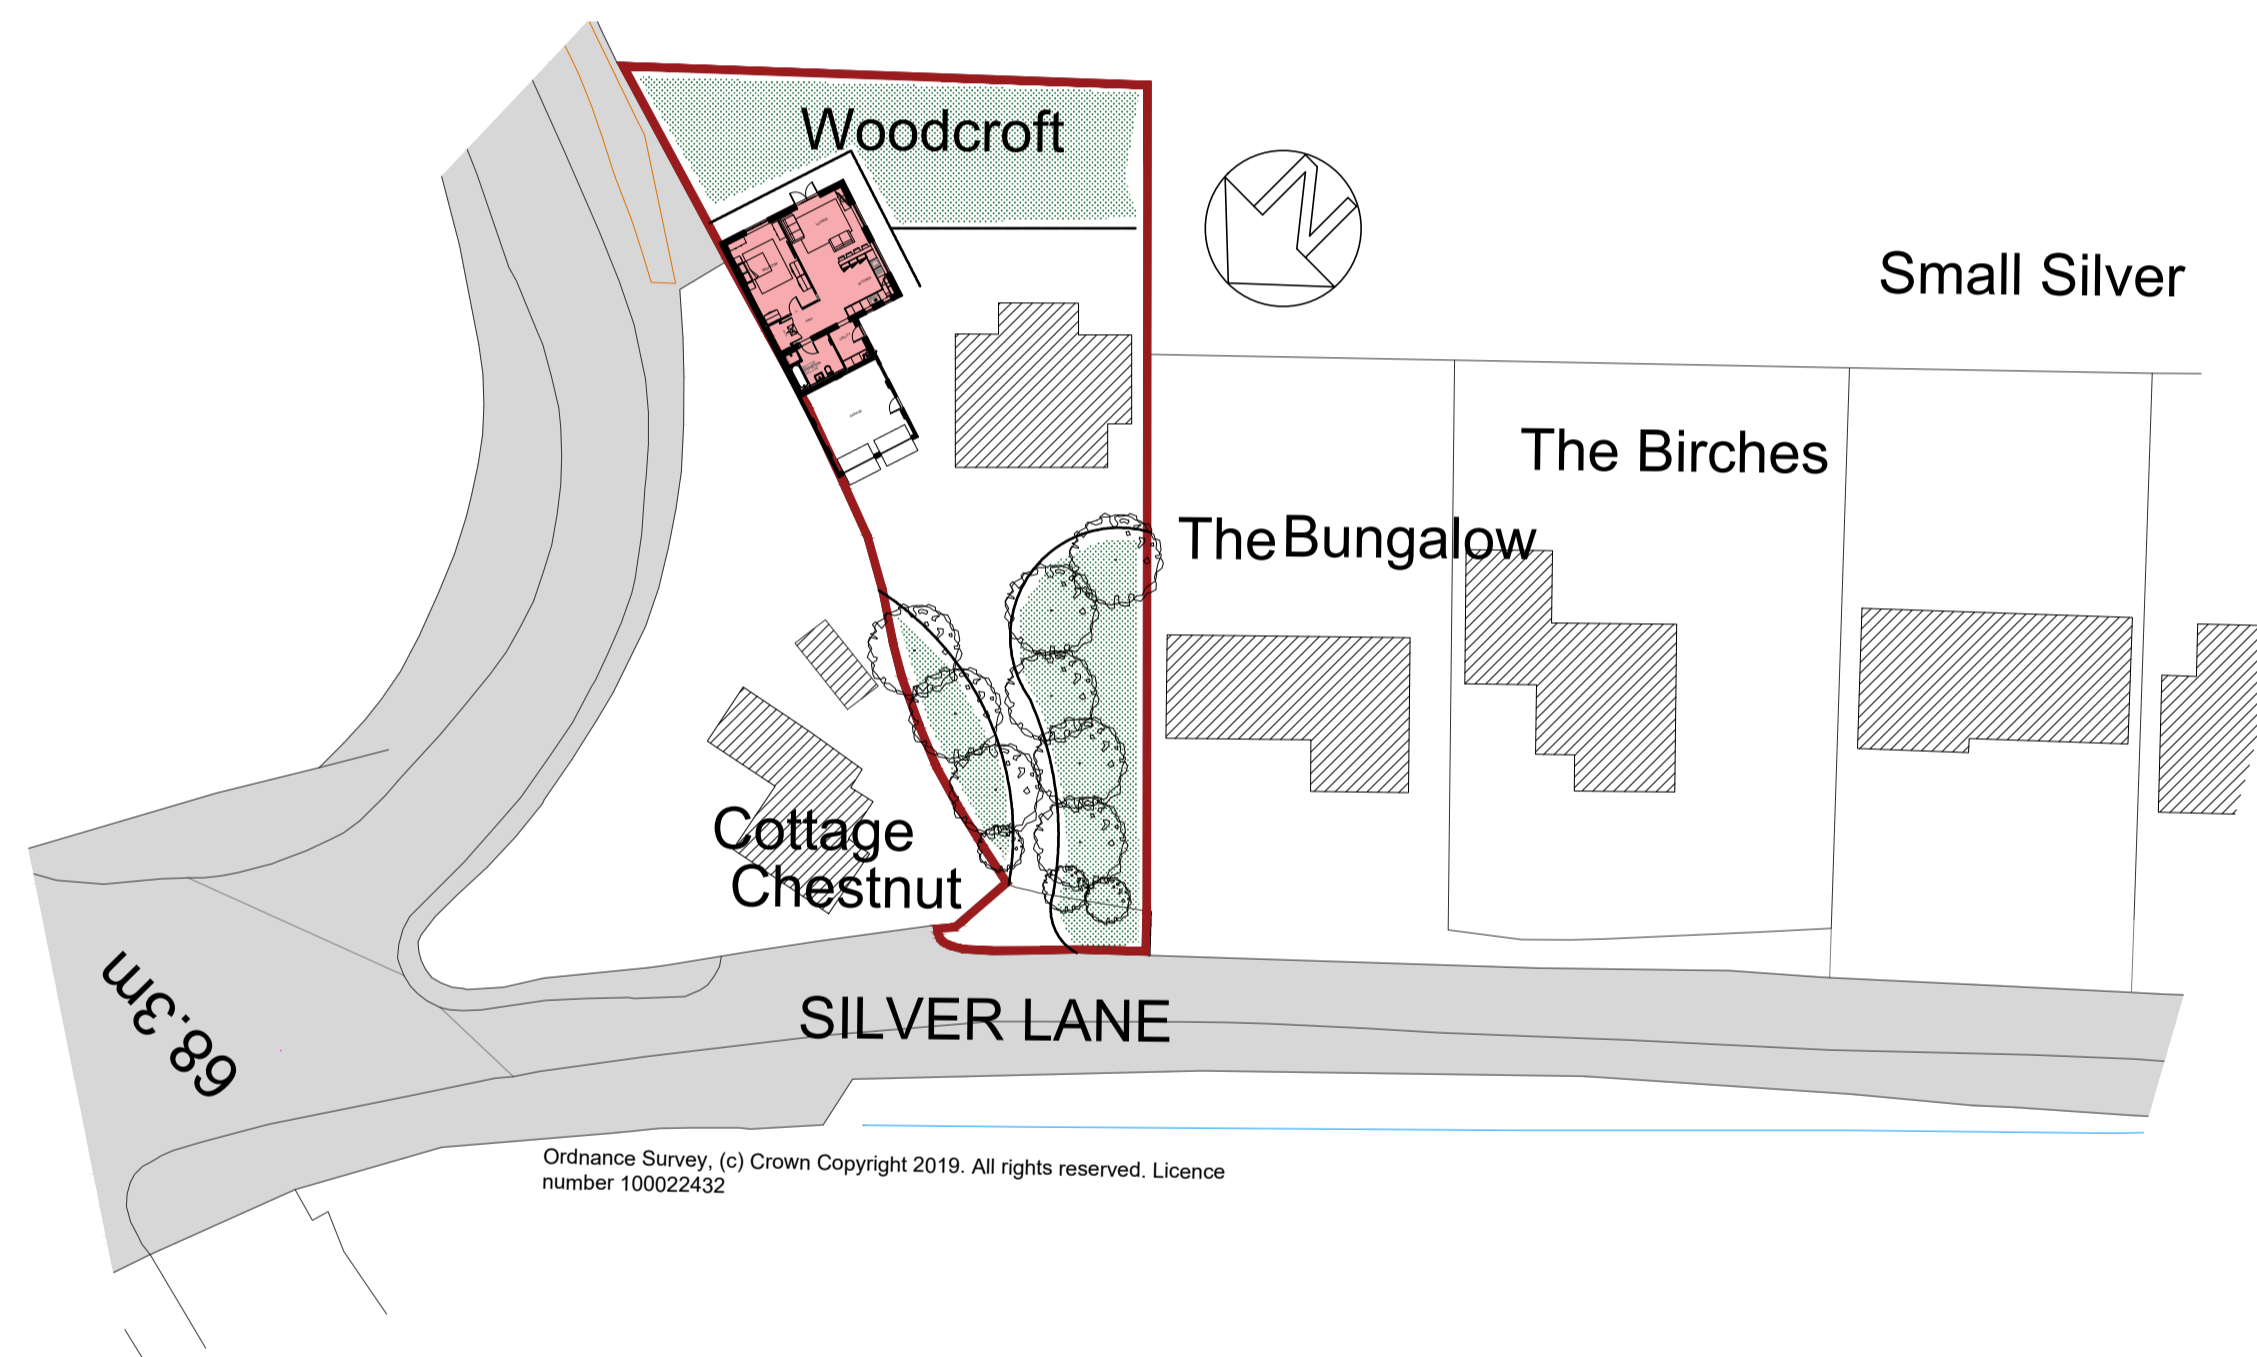

PROPOSED BLOCK PLAN
SCALE 1:200

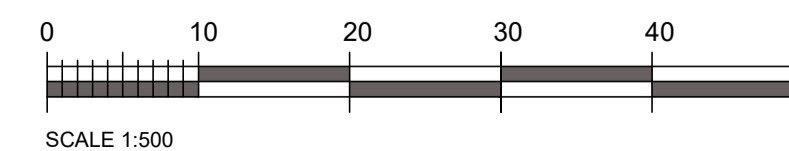

DO NOT SCALE THESE DRAWINGS. USE FIGURED DIMENSIONS ONLY

Dev.
WOODCROFT, SILVER LANE,
MARCHINGTON, STAFFS. ST14 8LL

Client
MR L AND MRS H MARKLEW

GS ARCHITECTURAL DESIGN LTD.
WWW.GSARCHITECTURALDESIGN.CO.UK
TELEPHONE - 01782 479434 EMAIL - Admin@gsarchitecturaldesign.co.uk

GSAD+

CONTRACT. **1052**

Drawing:
BLOCK PLAN

Date: 18.02.18 Scale: 1:500 @ A1

Dwg No.
GS1052-005

**MR & MRS MARKLEW - WOODCROFT, SILVER LANE,
MARCHINGTON, STAFFS,**