



HEADWALL ELEVATION SECTION

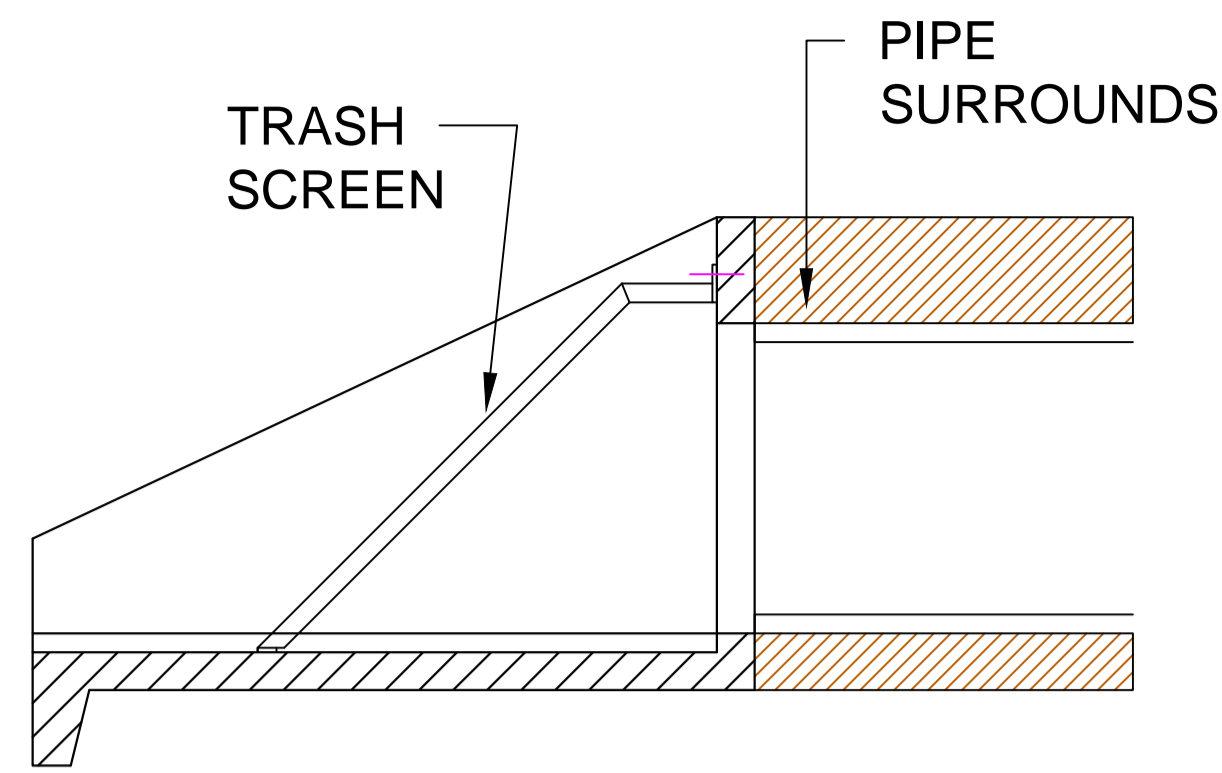


HEADWALL CONSTRUCTION DETAIL

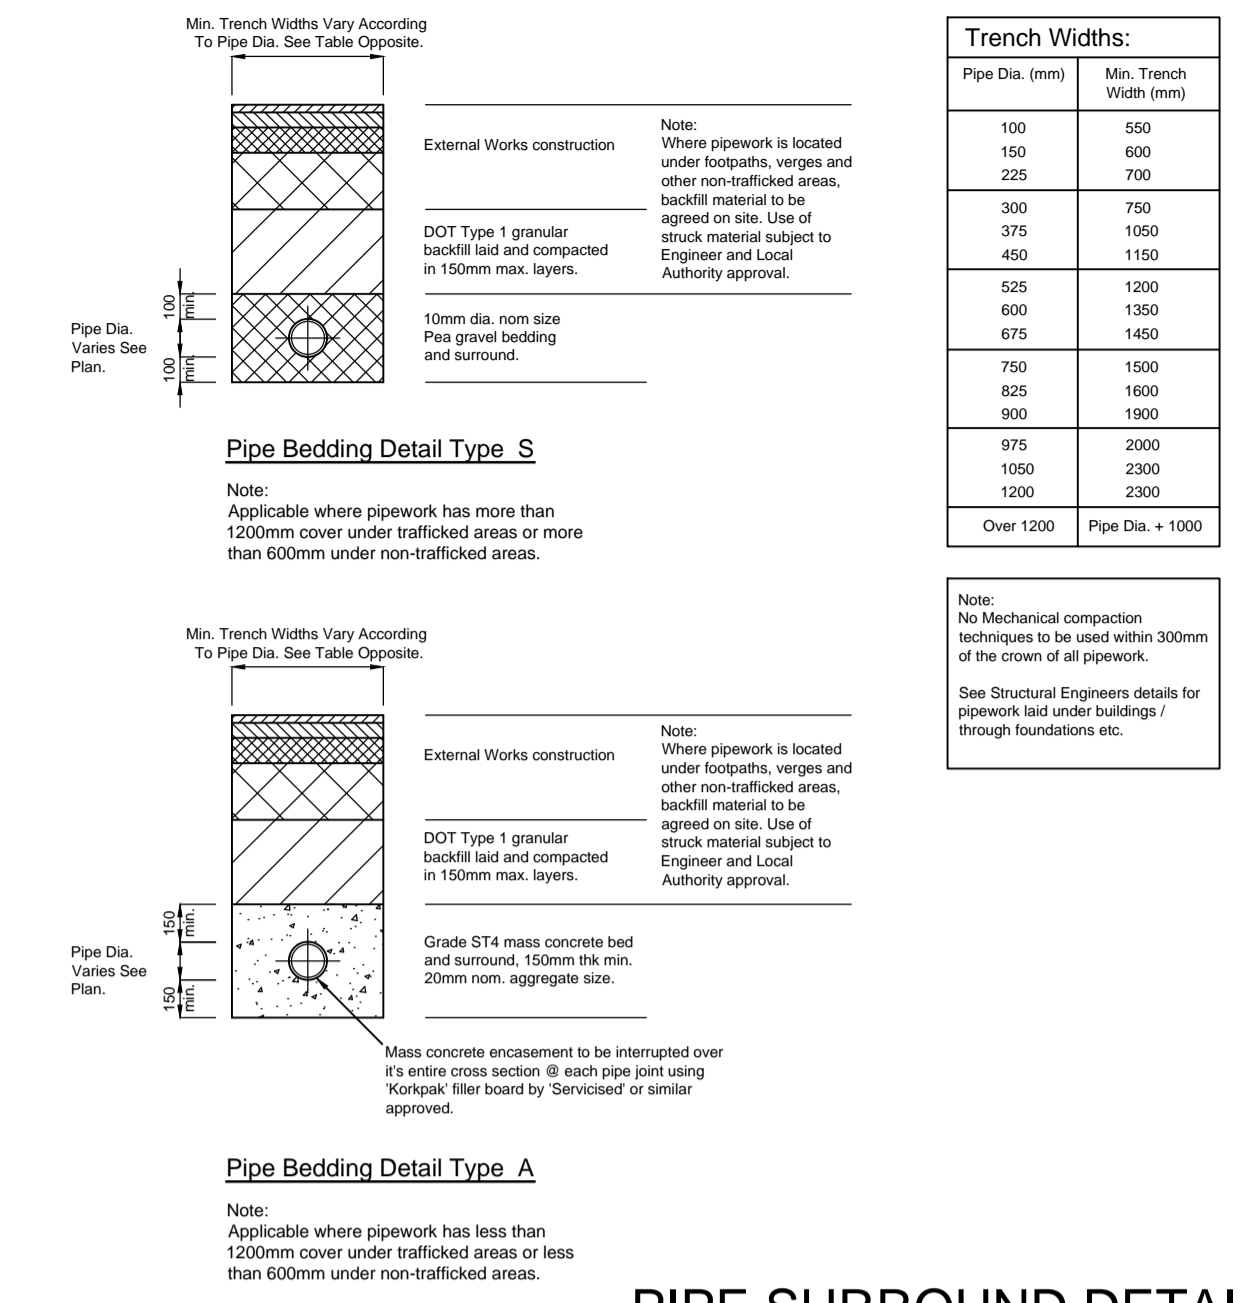


PIPE SURROUND DETAILS

- NOTES
- DO NOT SCALE THIS DRAWING. ALL DIMENSIONS MUST BE CHECKED/ VERIFIED ON SITE. IF IN DOUBT ASK.
 - THIS DRAWING IS TO BE READ IN CONJUNCTION WITH ALL RELEVANT ARCHITECTS, ENGINEERS AND SPECIALISTS DRAWINGS AND SPECIFICATIONS.
 - ALL DIMENSIONS IN MILLIMETRES UNLESS NOTED OTHERWISE. ALL LEVELS IN METRES UNLESS NOTED OTHERWISE.
 - ANY DISCREPANCIES NOTED ON SITE ARE TO BE REPORTED TO THE ENGINEER IMMEDIATELY.


REFER TO DRAWING BMW/2155/W100 GENERAL ARRANGEMENT FOR SECTION LOCATIONS

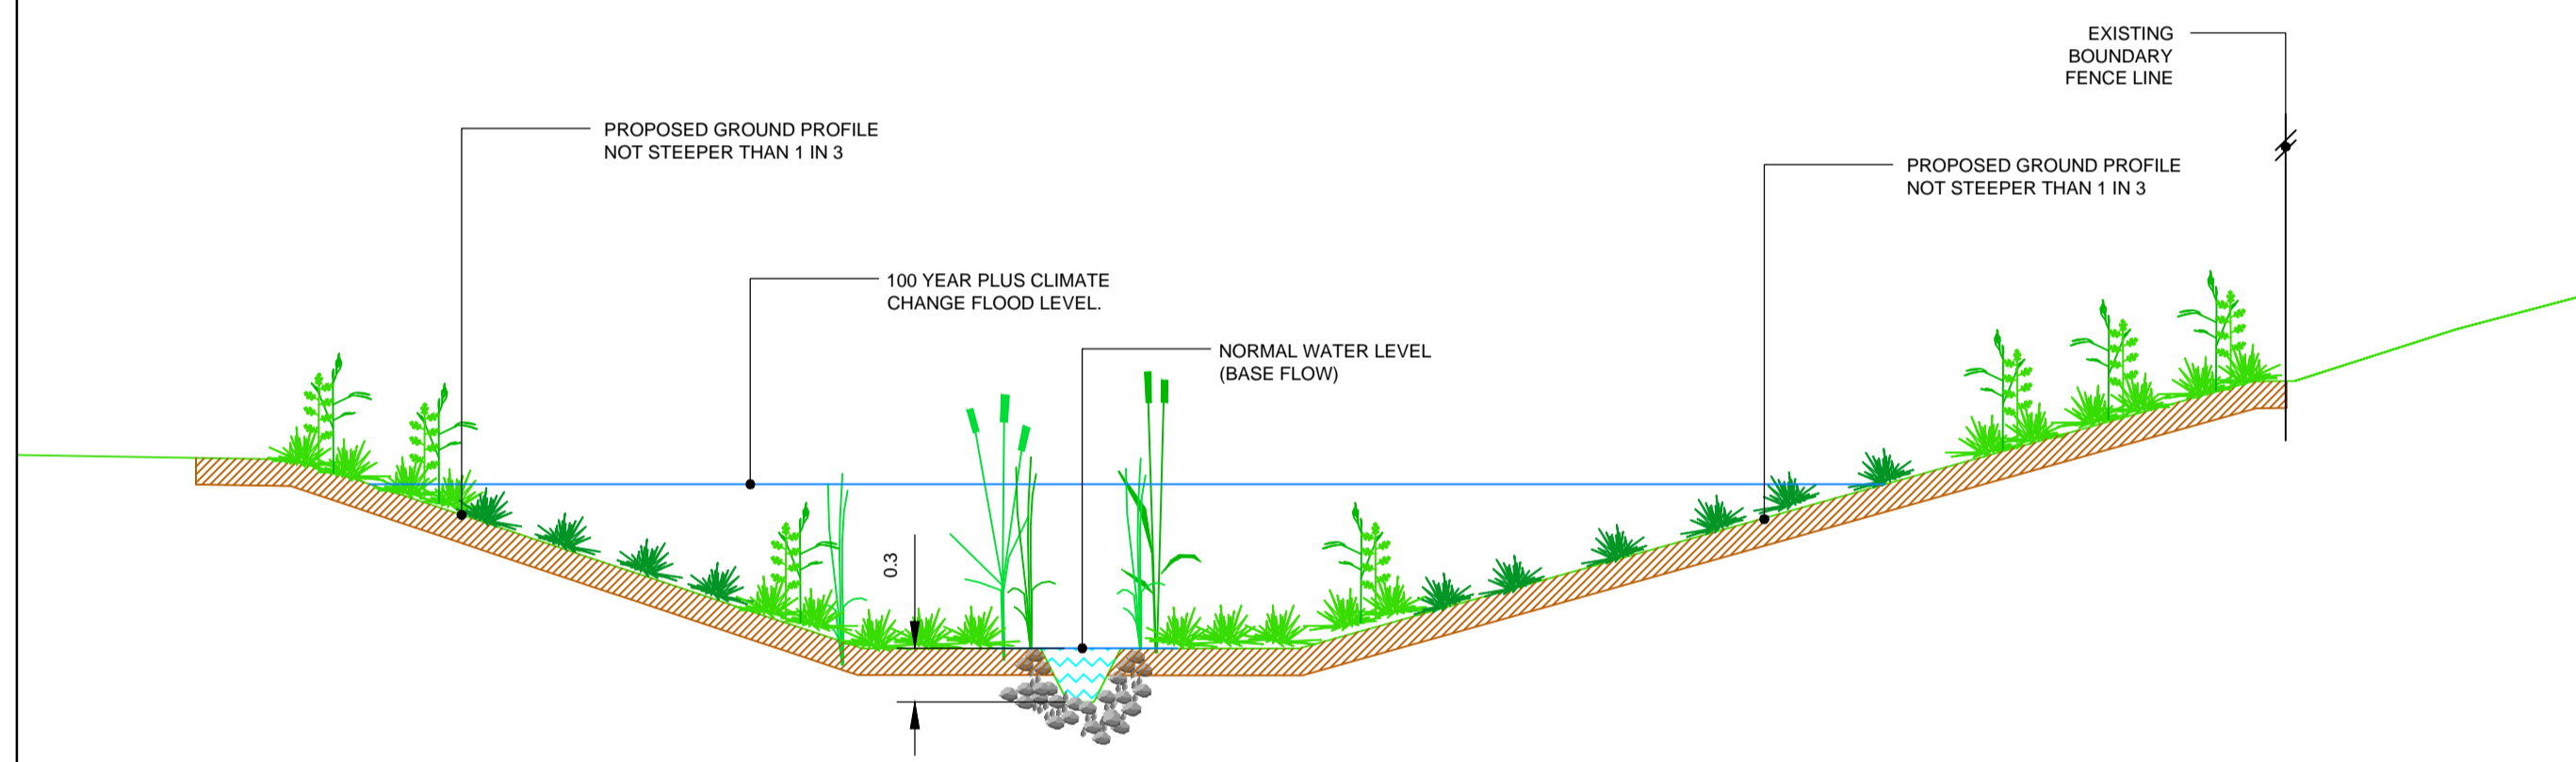


TYPICAL CROSS SECTION WITH LOW FLOW CHANNEL

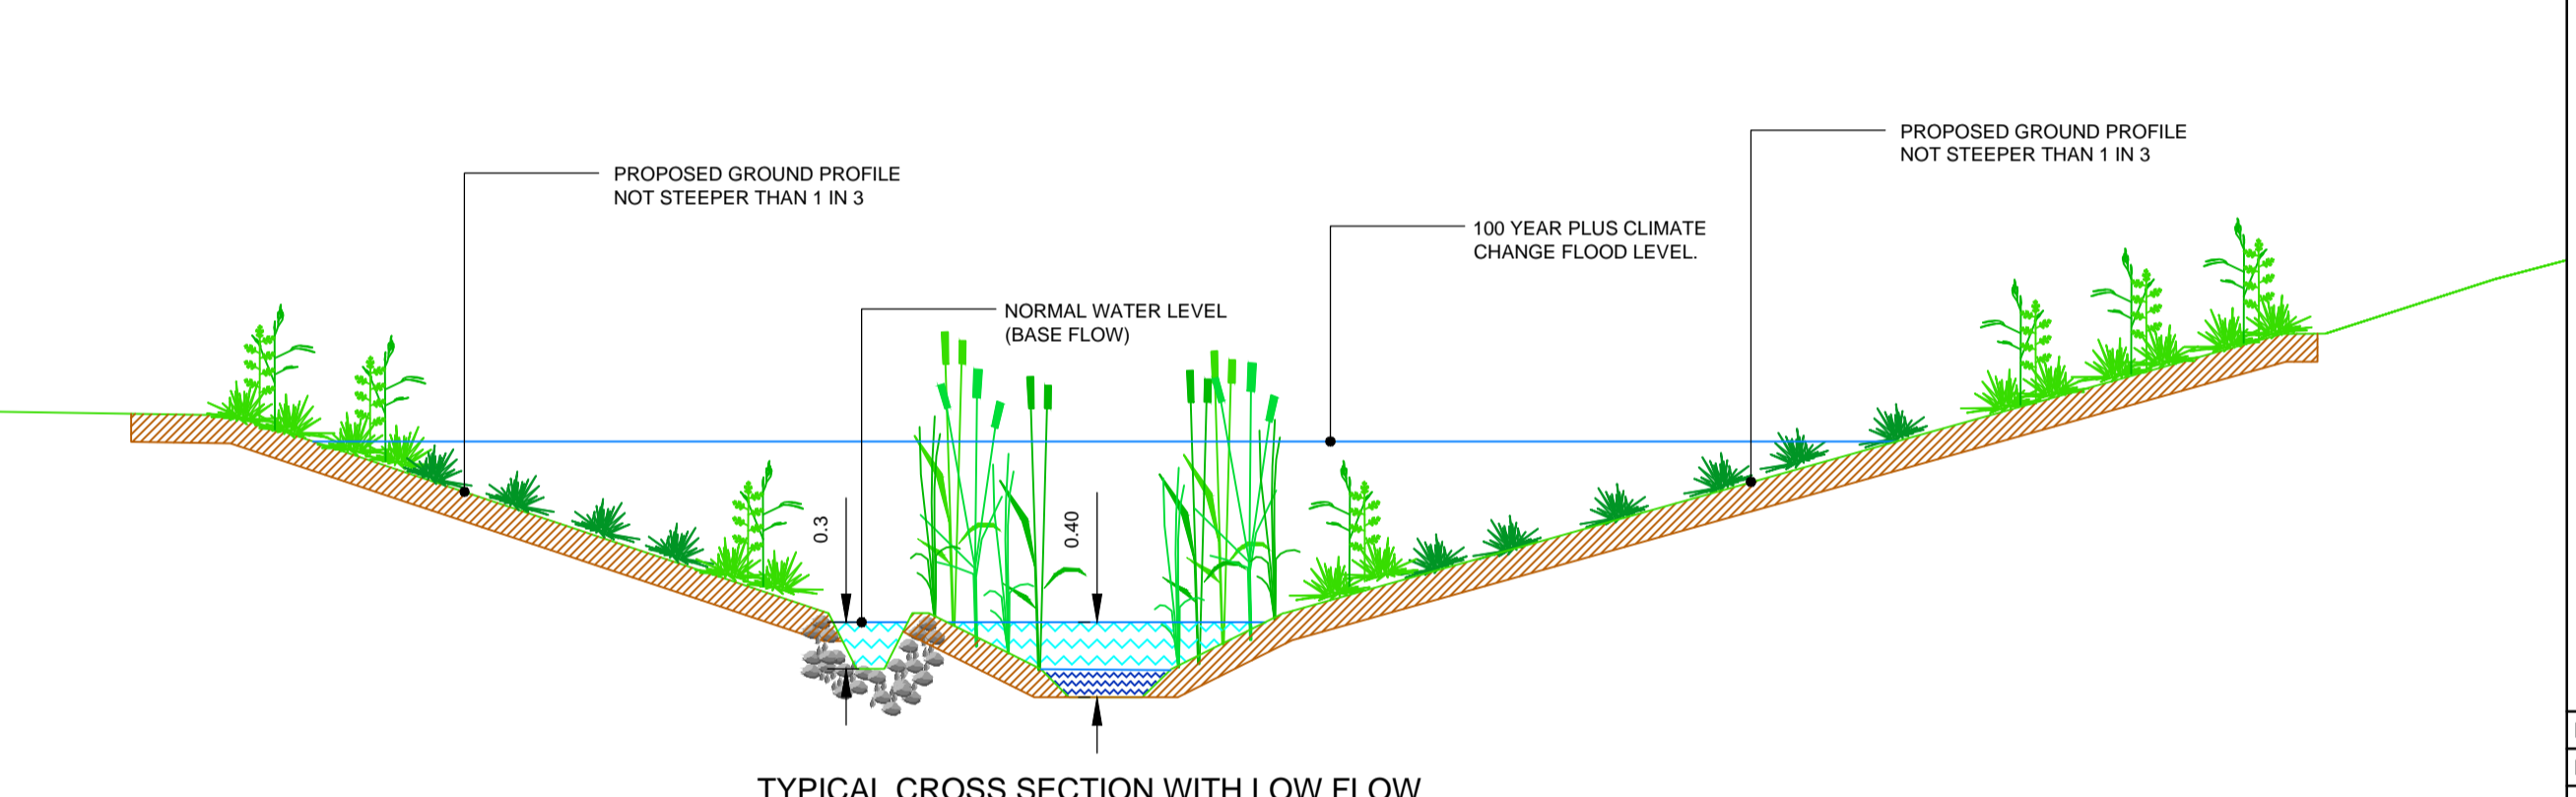

TYPICAL CROSS SECTION WITH LOW FLOW CHANNEL AND "BACK WATER"

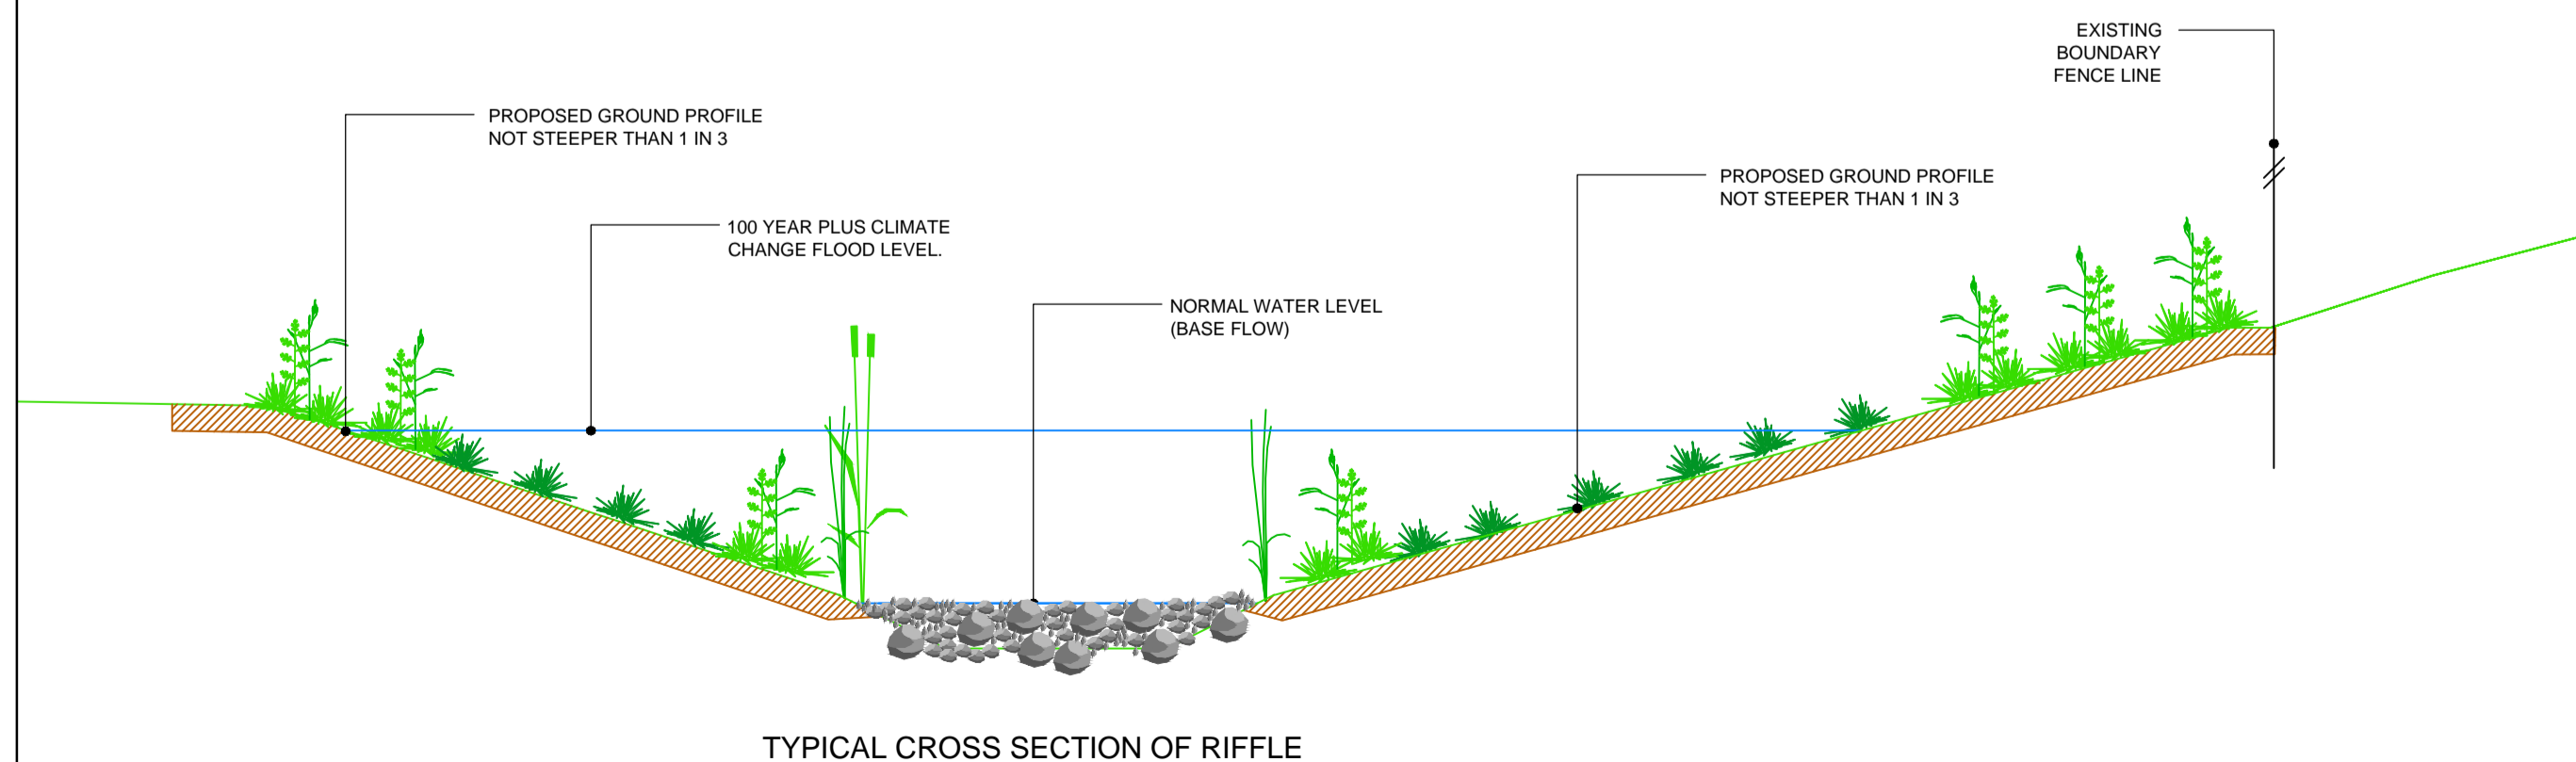

TYPICAL CROSS SECTION OF RIFFLE

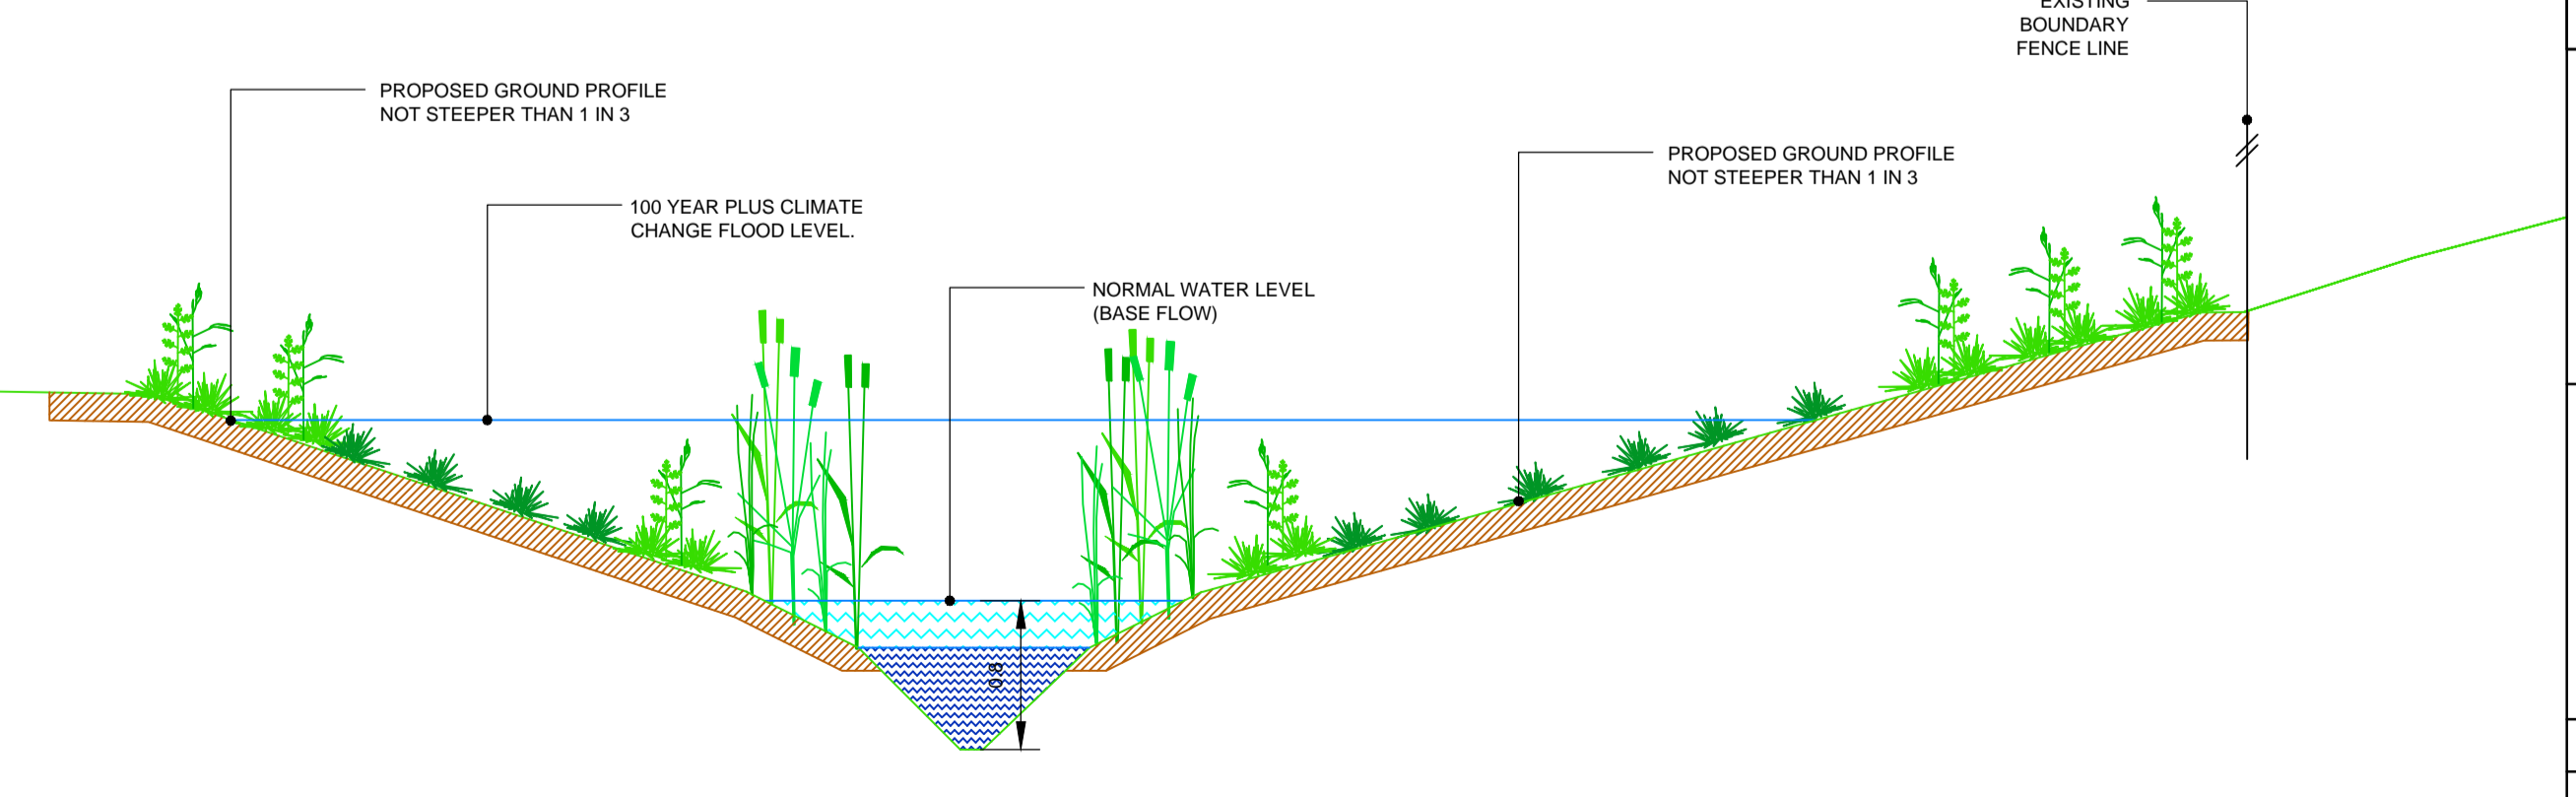

TYPICAL CROSS SECTION OF ON-LINE POOL

Rev	Date	Details of issue / revision	Drw	Rev
P2	24.07.14	UPDATE FOLLOWING CHANNEL REVISION	AC	GSL
P1	29.10.13	PRELIMINARY ISSUE		RG

ISSUES & REVISIONS

BWB CONSULTANCY | ENVIRONMENT | INFRASTRUCTURE | BUILDINGS

Birmingham | 0121 233 3322
 Leeds | 0113 233 8000
 London | 020 7234 9122
 Manchester | 0161 233 4260
 Nottingham | 0115 924 1100
www.bwbconsulting.com

Client

Project Title

CENTRUM WEST ENABLING WORKS

Drawing Title

WATERCOURSE DIVERSION TYPICAL CROSS SECTION

Scale	1:25	Drawn	A. Clifford
Size	A1	Reviewed	

Drawing Status

PRELIMINARY

Drawing No.	Revision
BMW/2155/W101	P2