


P/2017/01110
 Received 29/08/2017

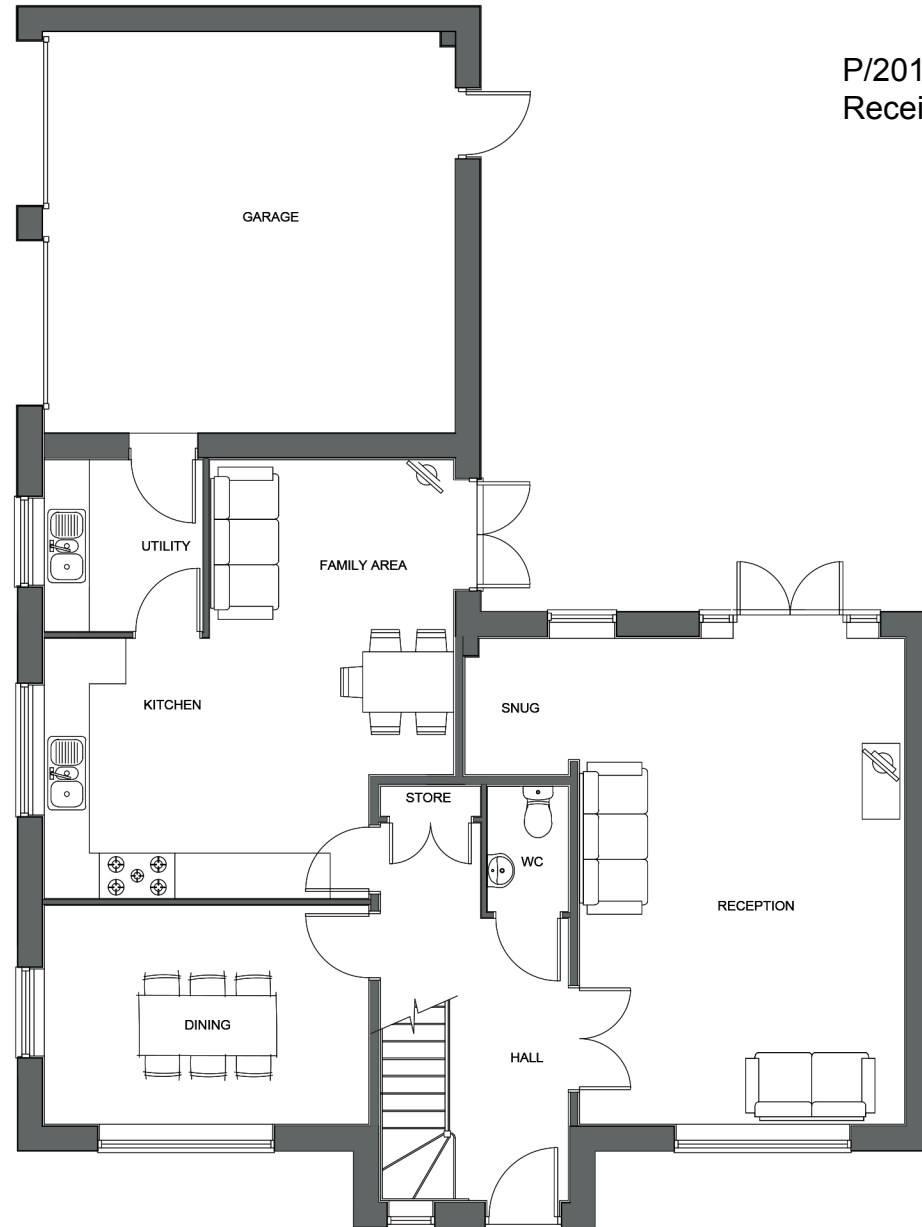

Ground Floor



First Floor



Plots:
 As - 41



**Lioncourt
 Homes Ltd**
 Lioncourt House, 3 Apex Park, Wainwright
 Road,
 Warndon, Worcester, WR4 9FN
 www.lioncourthomes.com
 Tel: 01905 755167 Email:
 enquiries@lioncourthomes.com

**TATENHILL LANE
 BRANSTON**

DRAWING TITLE RE2208-P
 DWG NO. BRTL_01_110 REV. A
 SCALE 1:100@A3 DATE FEB'17 DRAWN JP CHECKED NG

REVISIONS					
REV	DESCRIPTION	DATE/NAME	REV	DESCRIPTION	DATE/NAME
A	Elevations revised following planning comments	06.17 NG			