

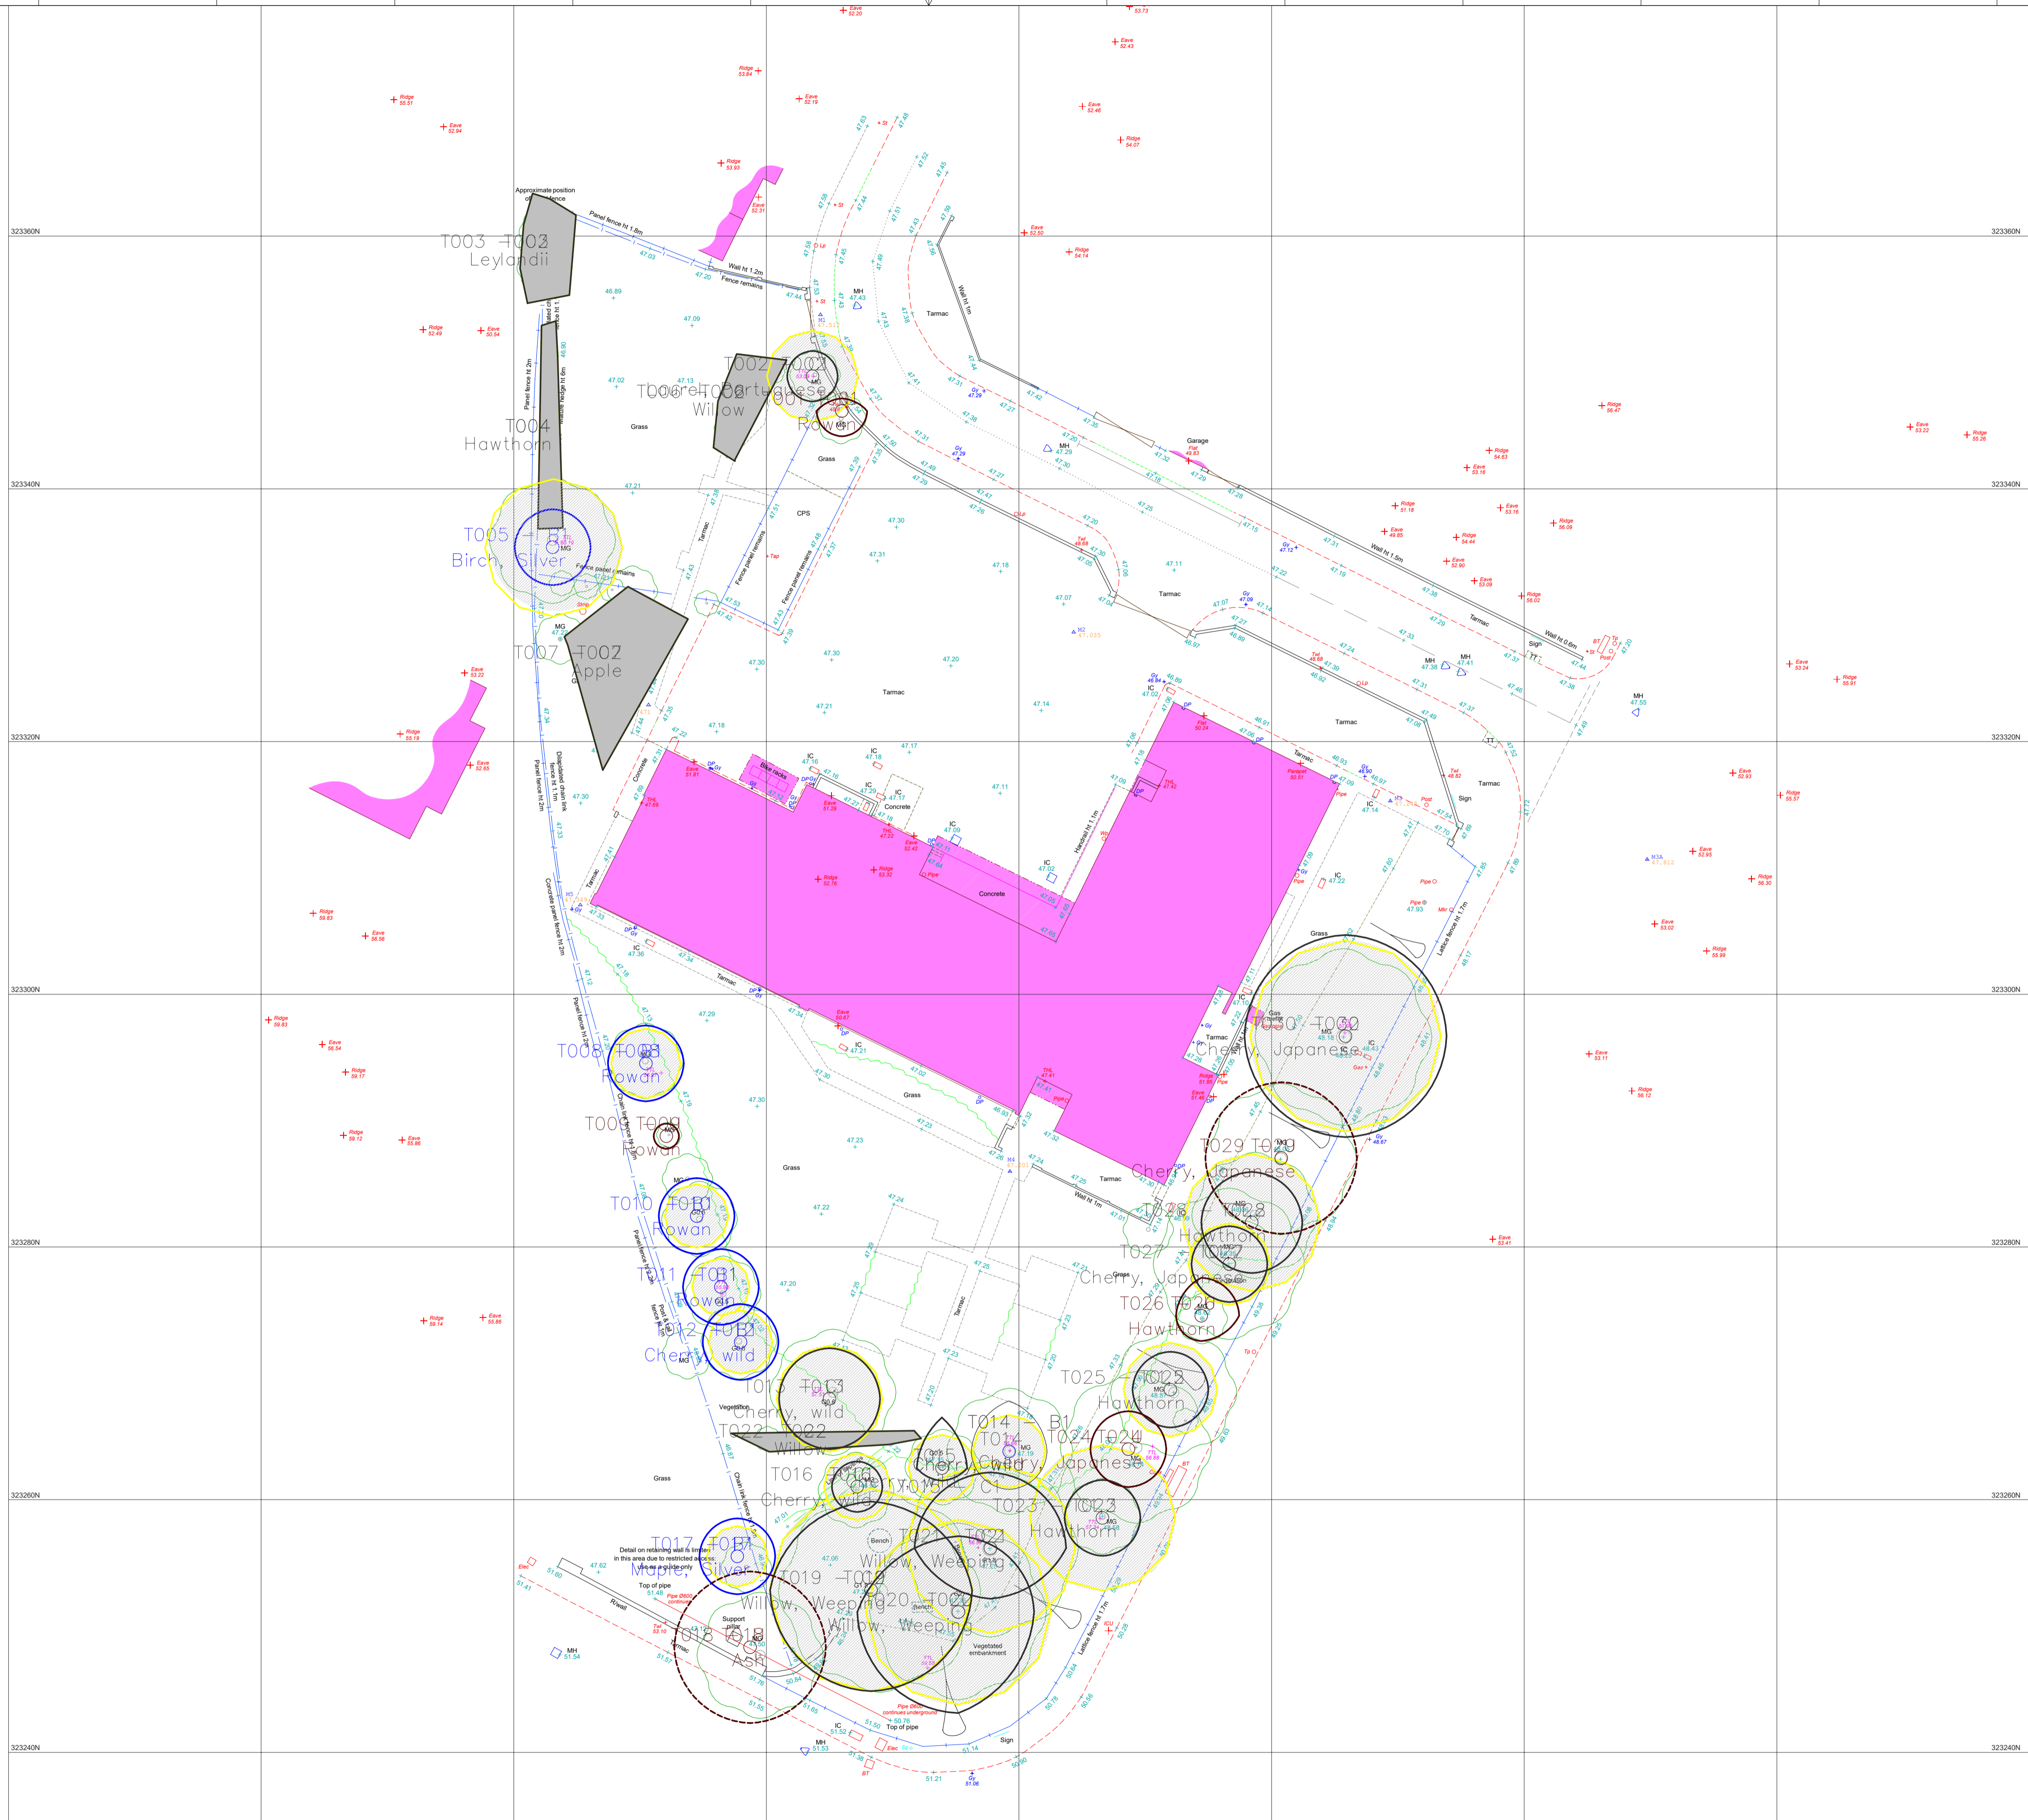


P/2017/01652
Received 22 Dec 2017

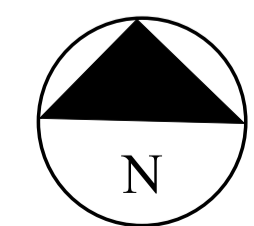

BS5837 (2012) Retention Classifications

- High A Retention Classification Tree or Group
- Moderate B Retention Classification Tree or Group
- Unsuitable for Retention U Classification Tree or Group
- Low C Retention Classification Tree or Group

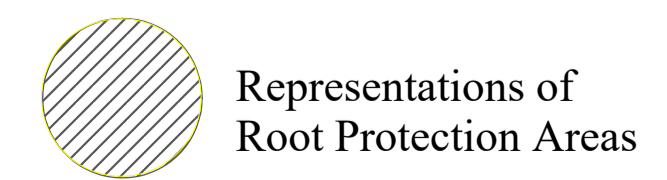

RJ Tree Services Ltd
Ground Floor Unit
3 Millers Yard
Market Harborough
Leic's LE16 7PW
01858 432938
07765792719
info@rjtreeservices.co.uk
www.rjtreeservices.co.uk
October 2017

Land at Shobnall Street, Burton upon Trent, Staffs			
TITLE Arboricultural Survey & Constraints Plan 01/Rev2			
SIZE A0	CAGE CODE	DWG NO	REV
SCALE			SHEET